


Floor Plan

Scale: 4' per inch

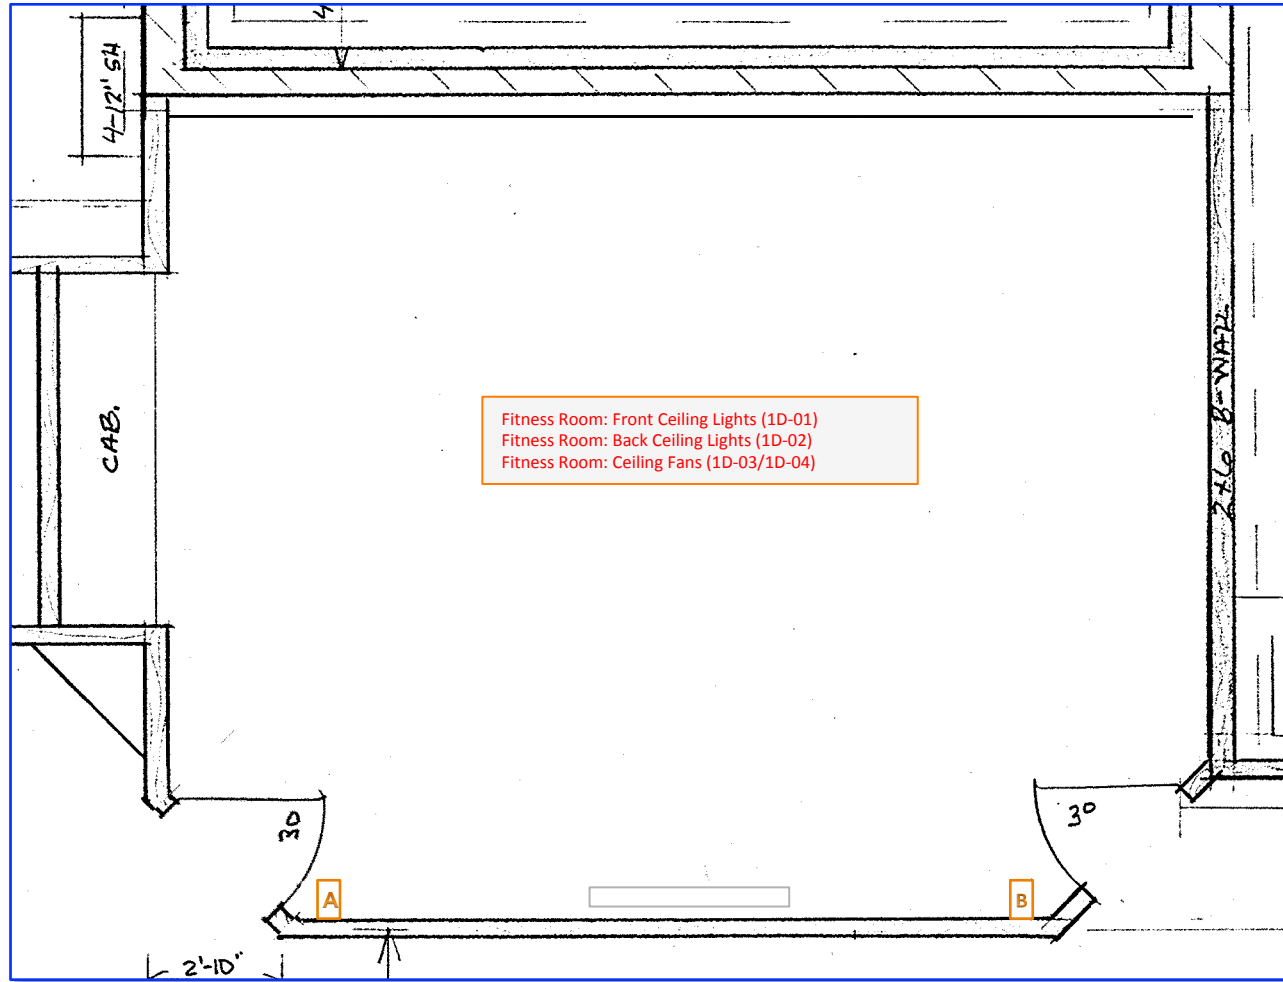


Lighting Controls

X = Switch Cluster


Scale: 4' per inch

Keypad Location 1D-A
East Wall, South Door

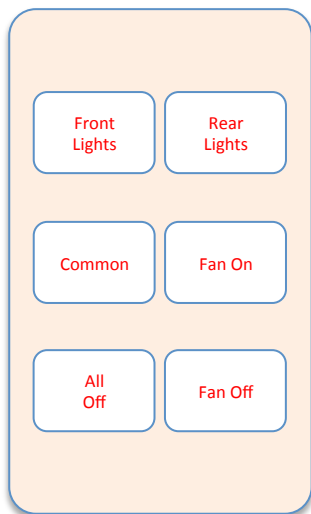


Cables
1 – White

Keypad Location 1D-B
East Wall, North Door

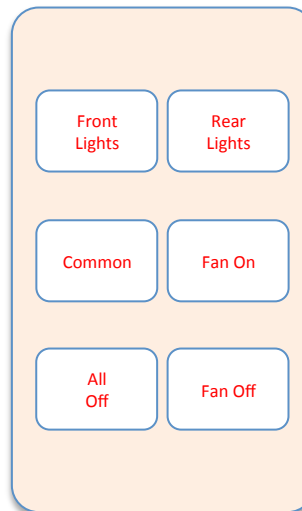

Cables
1 – White

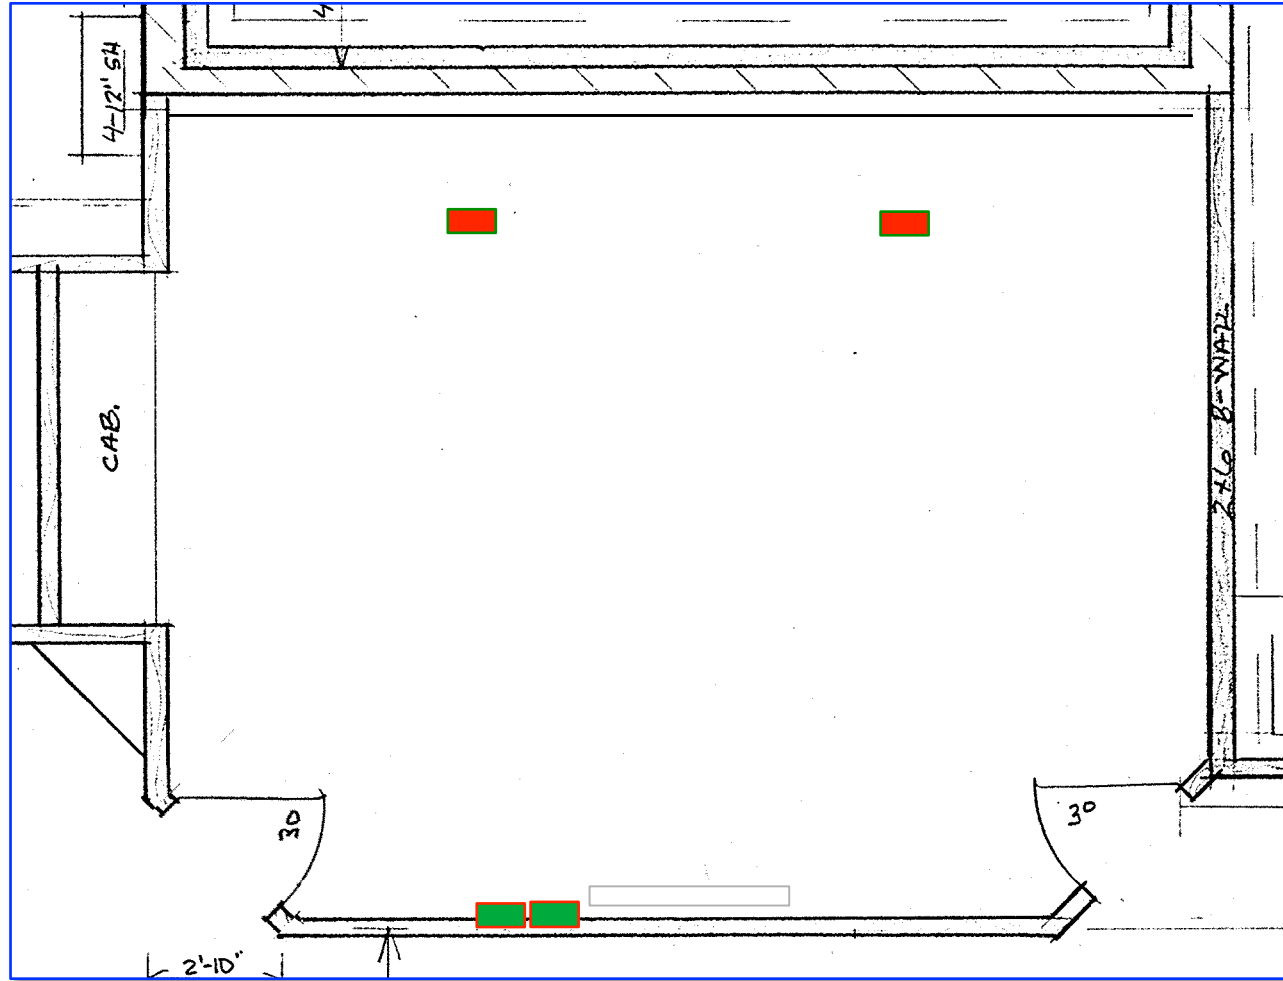


■ = Supply Air Duct


■ = Return Air Duct

Scale: 4' per inch

HVAC Duct Locations

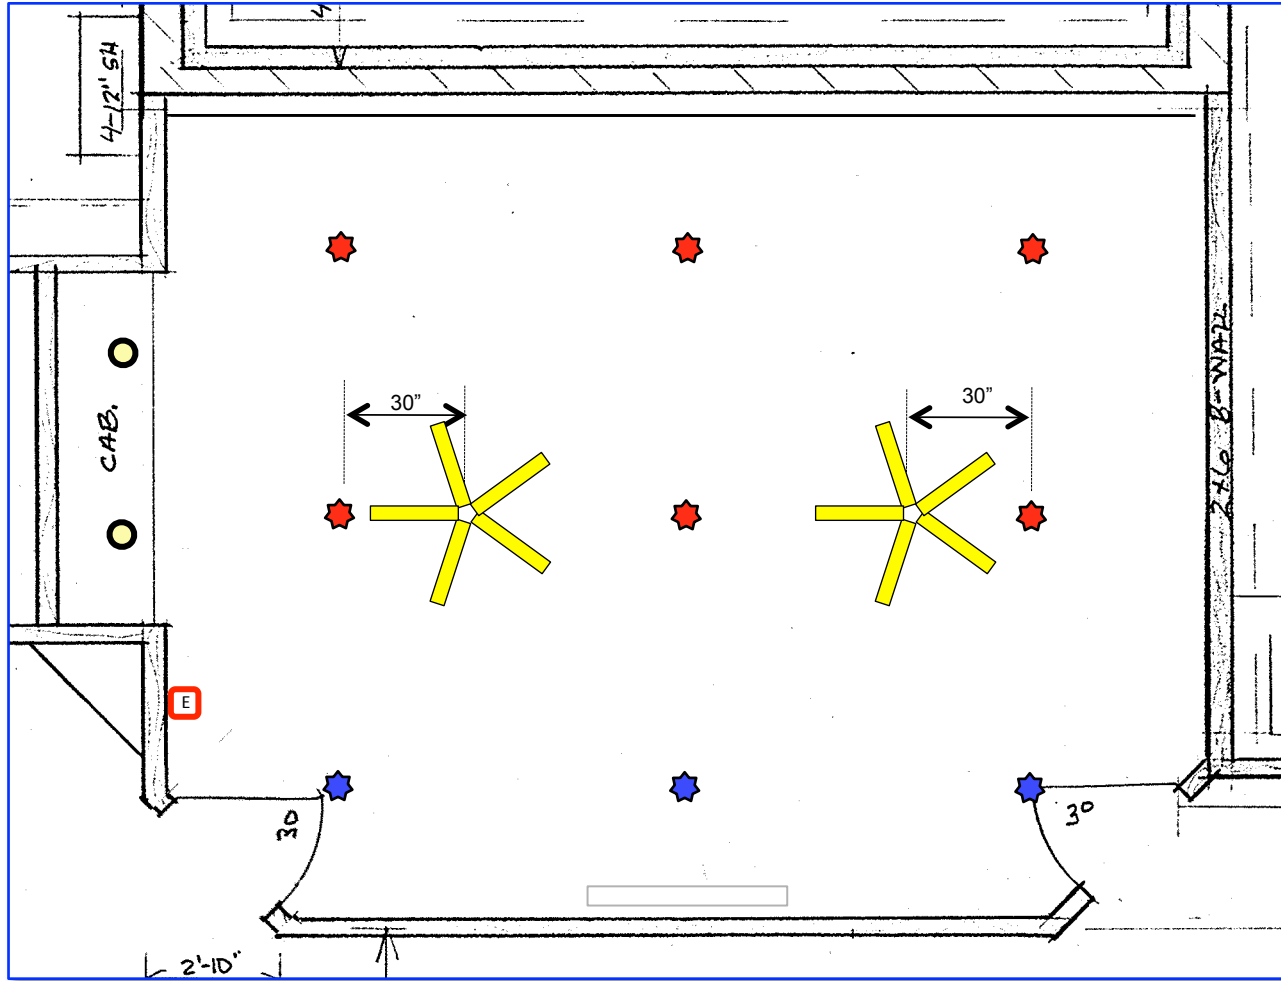

Lighting

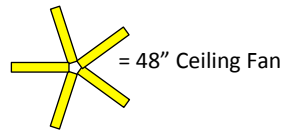

= 48" Ceiling Fan



= Surface Fixture




= 4" LED Recessed (1D-11)



= Emergency Light


Scale: 4' per inch

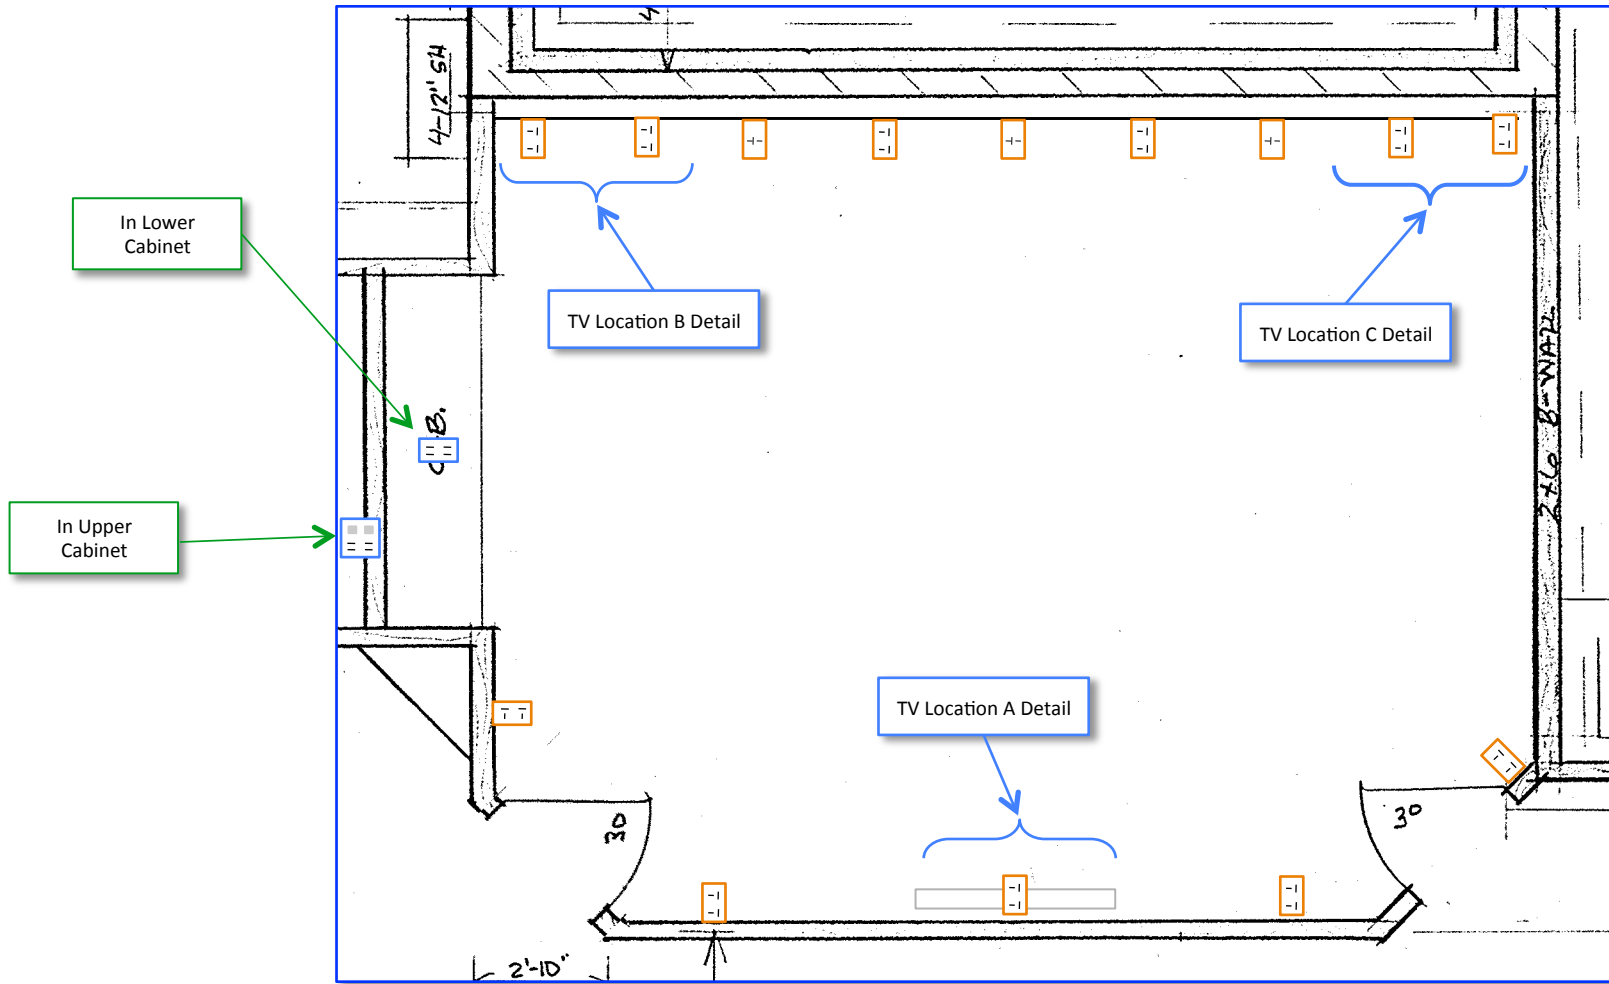


Power


 = 15A Duplex (Low)


 = 20A Duplex

 = 20A, 220v (NEMA 6-20)


 = 15A Duplex (Concealed)

 = 20A Duplex (High)

 = 15A Duplex / LAN / Phone


 = 15A Duplex / LAN / Phone (Concealed)

Scale: 4' per inch

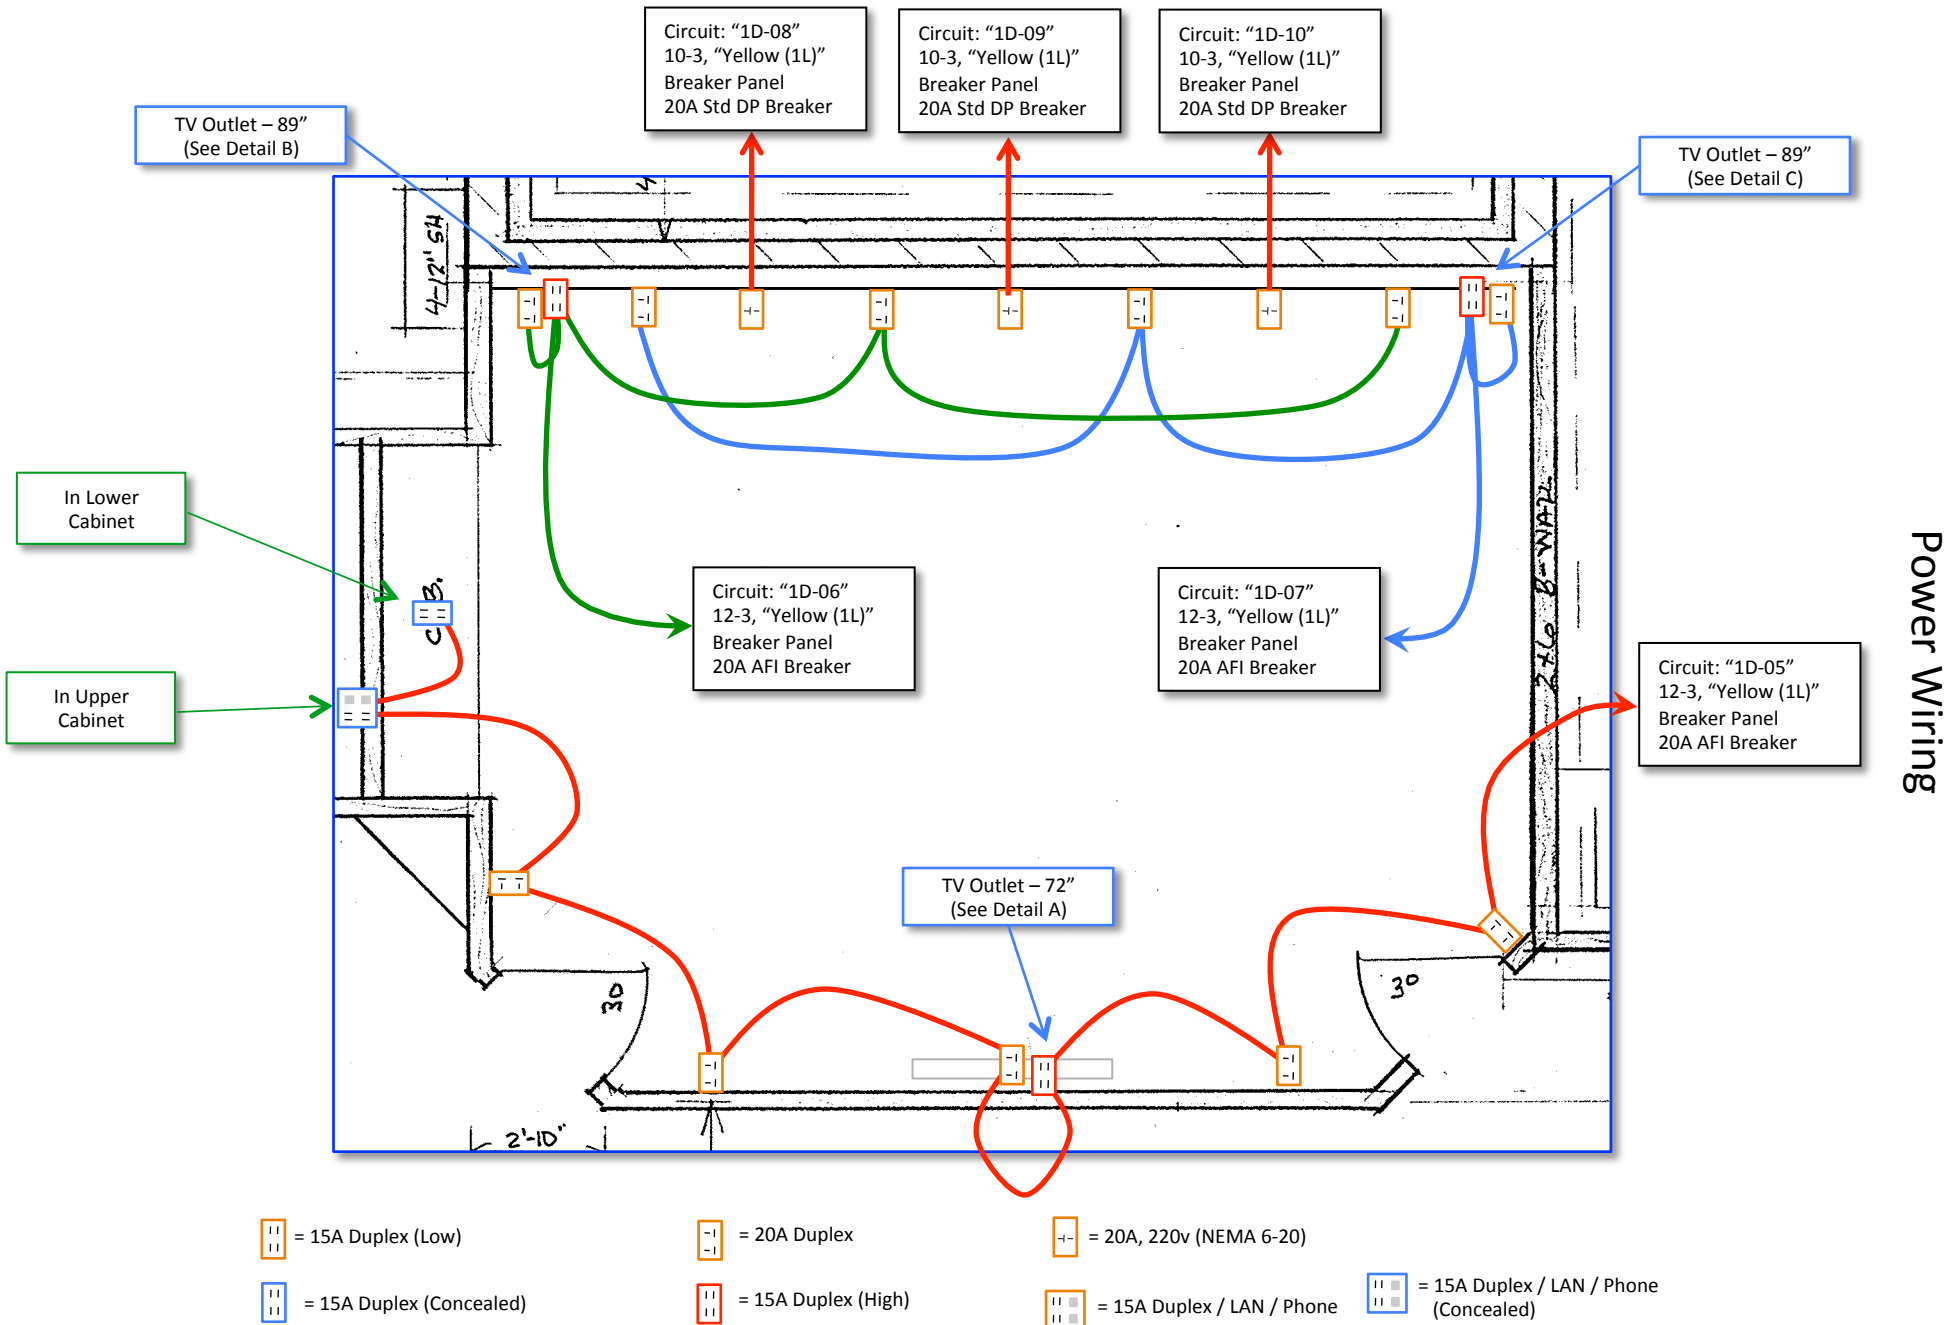


Power Wiring

Scale: 4' per inch

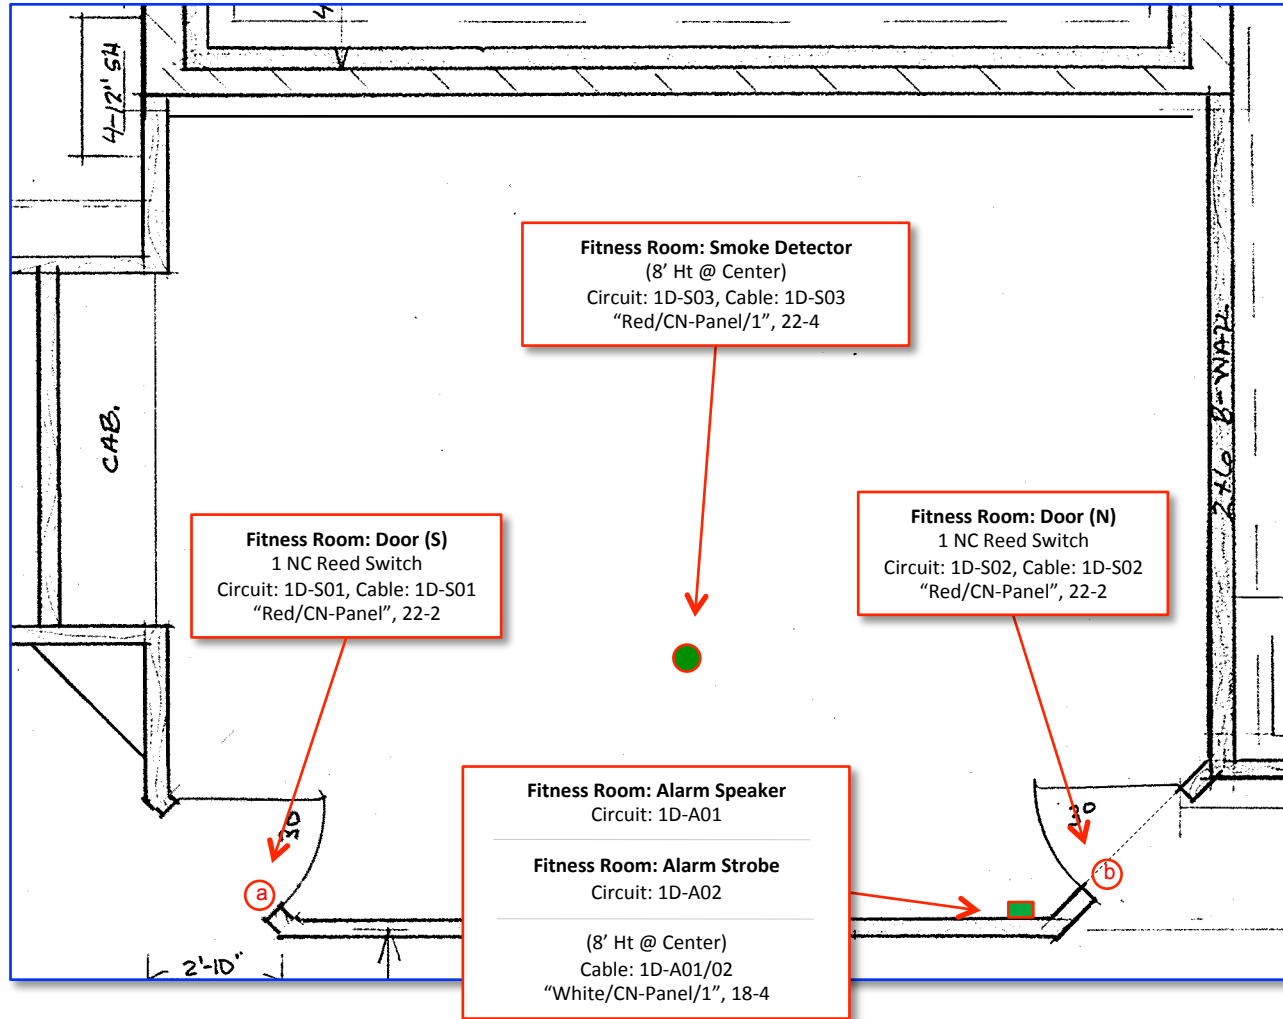


Sensors

Scale: 4' per inch

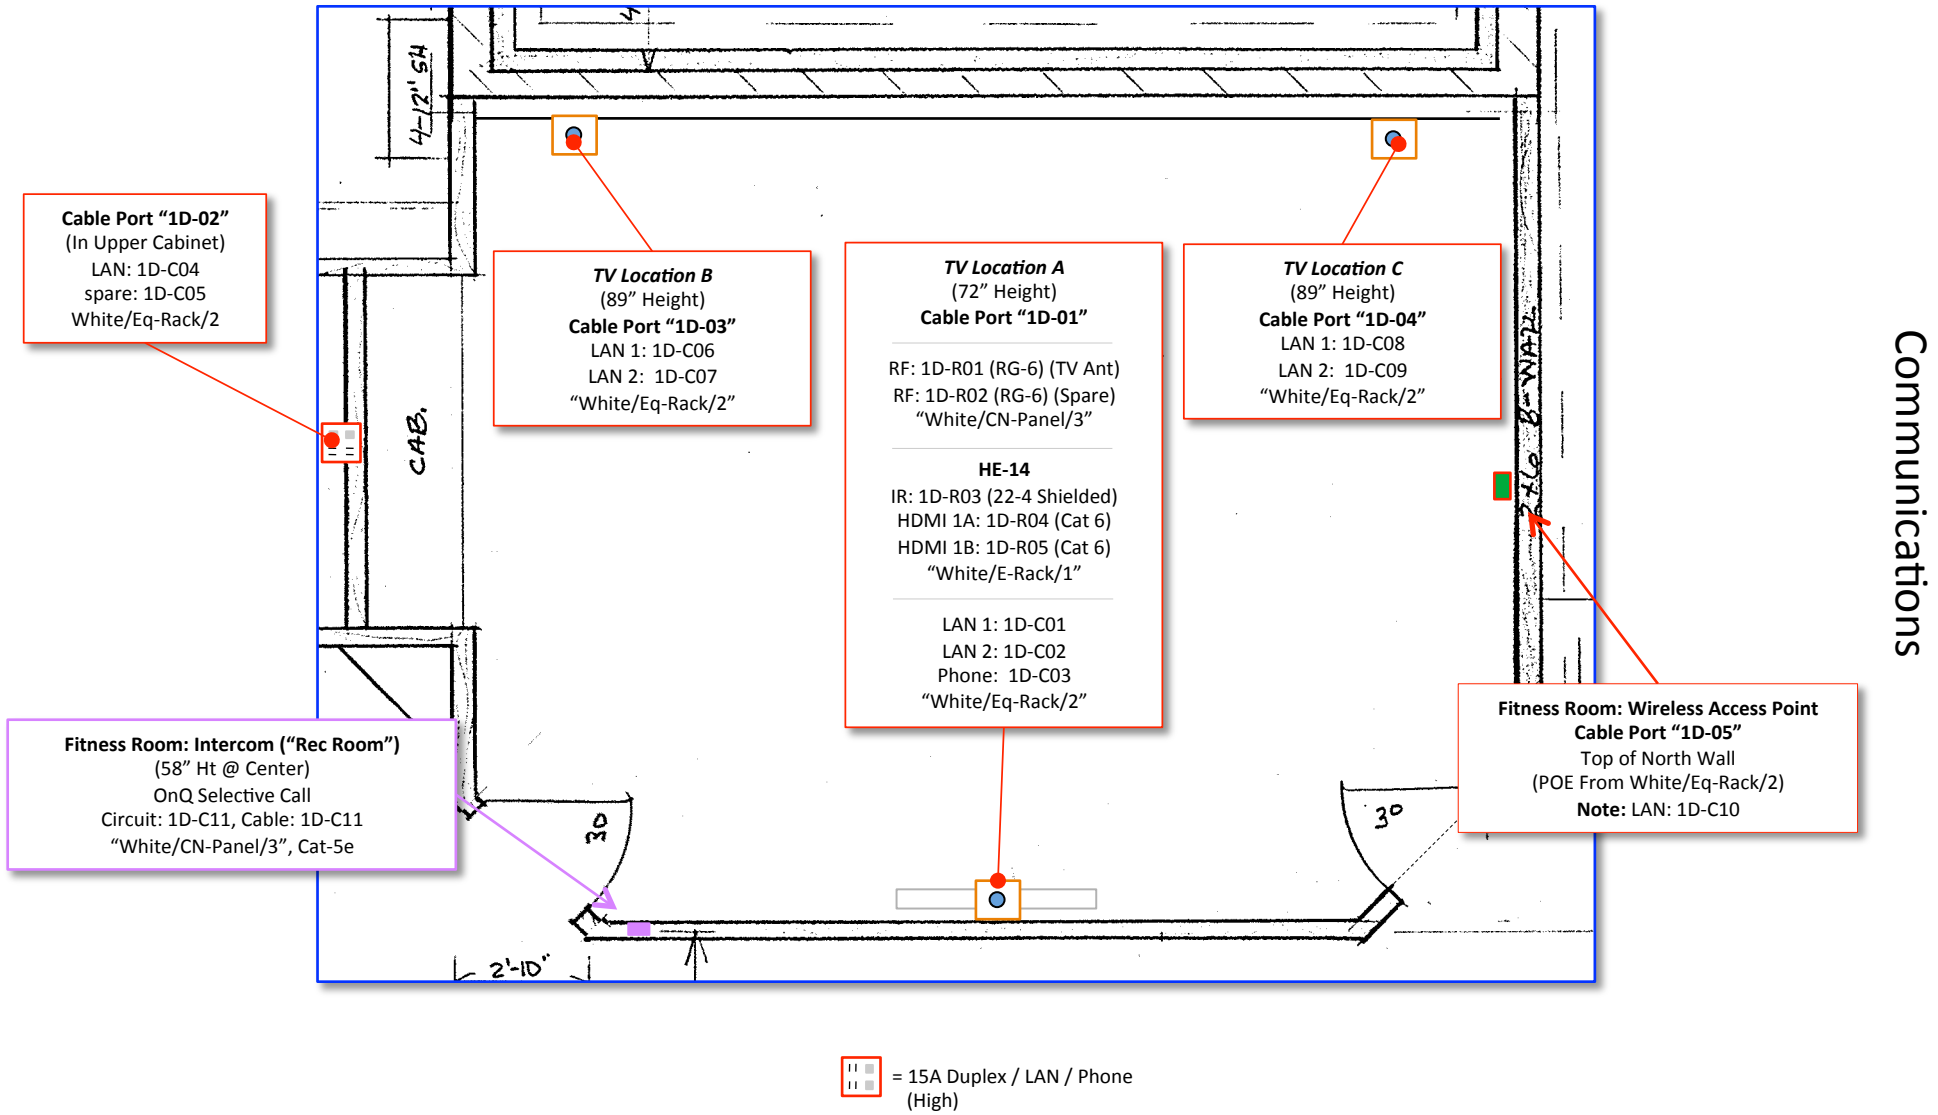


Communications


Scale: 4' per inch

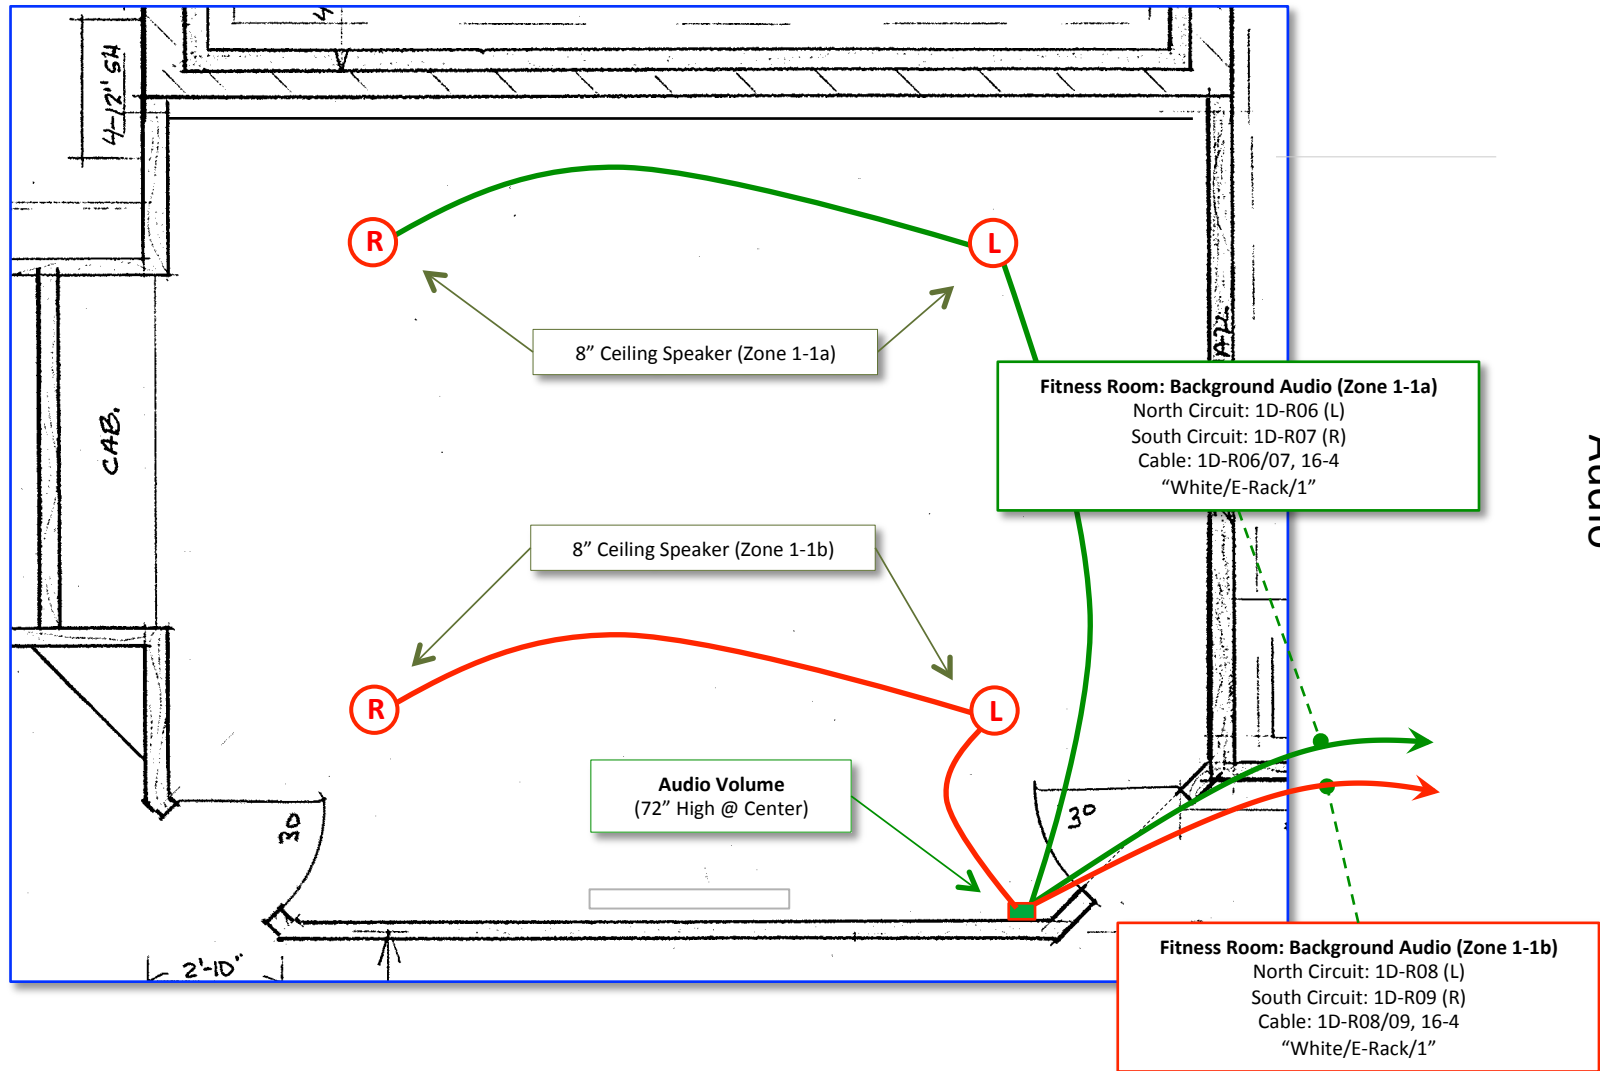


Audio

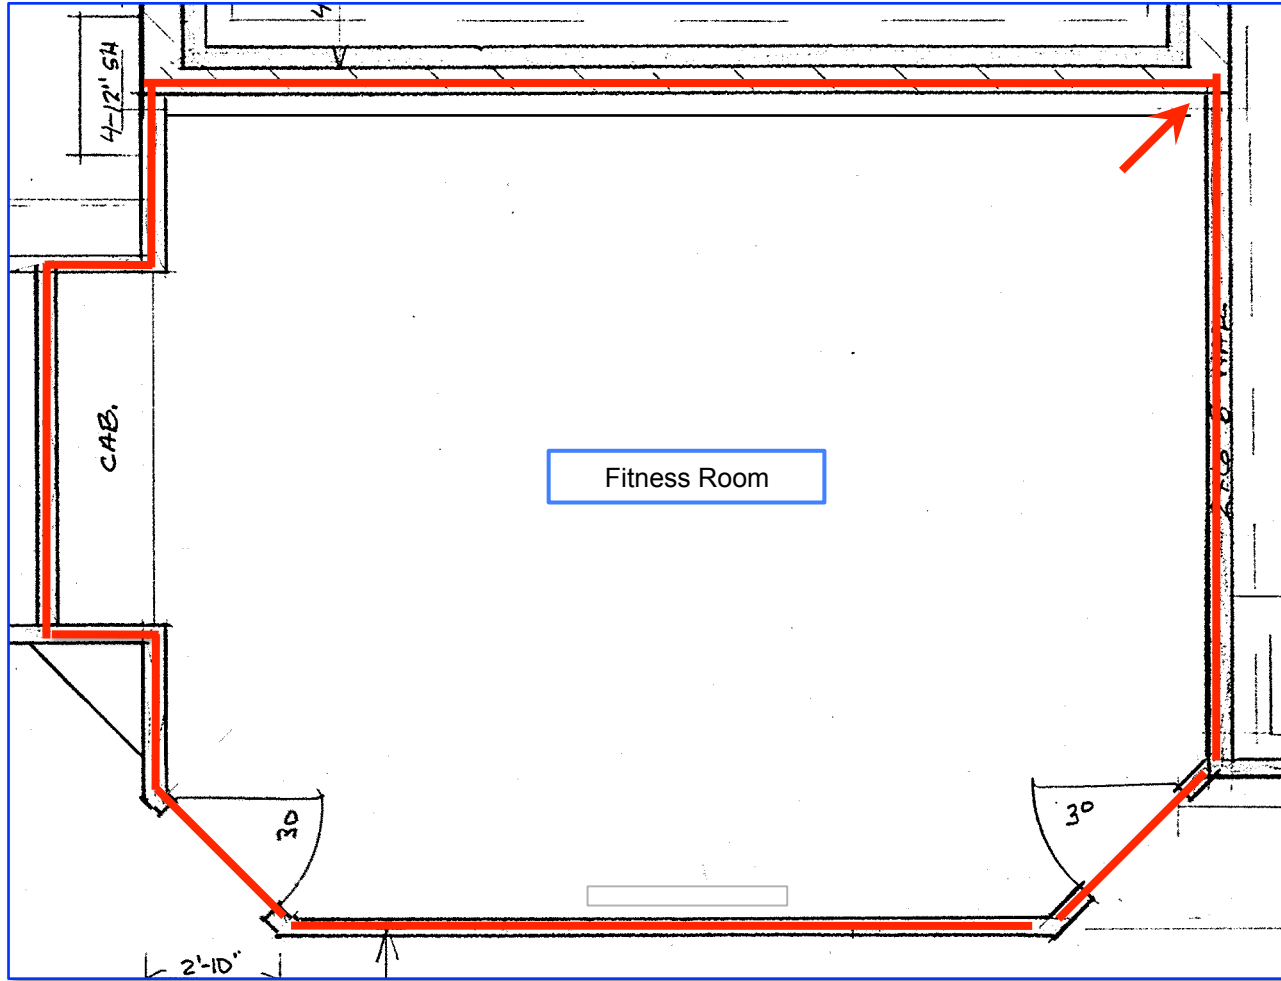


Region Boundary


 = Region Boundary

 = Region Anchor Point (Corner)


Scale: 4' per inch

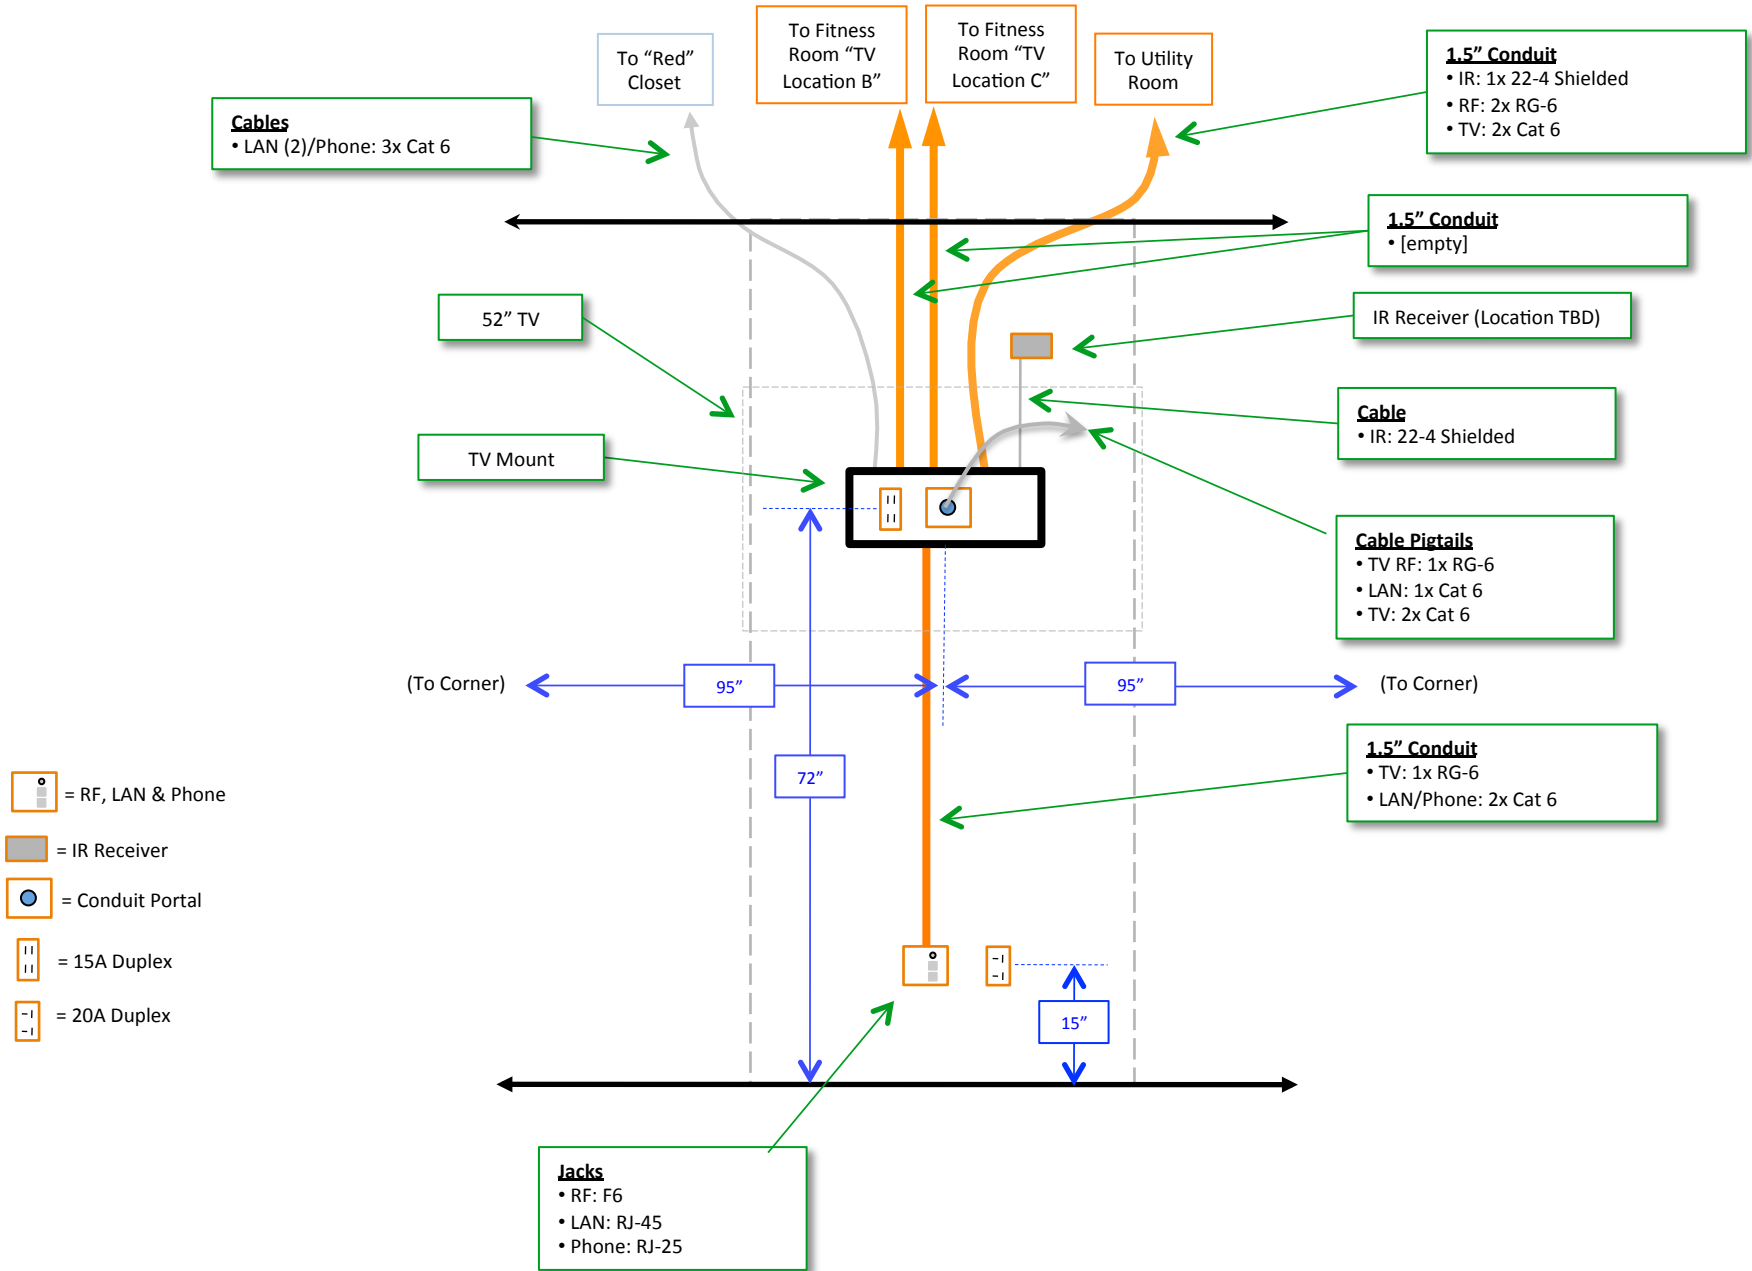

TV Location A Detail

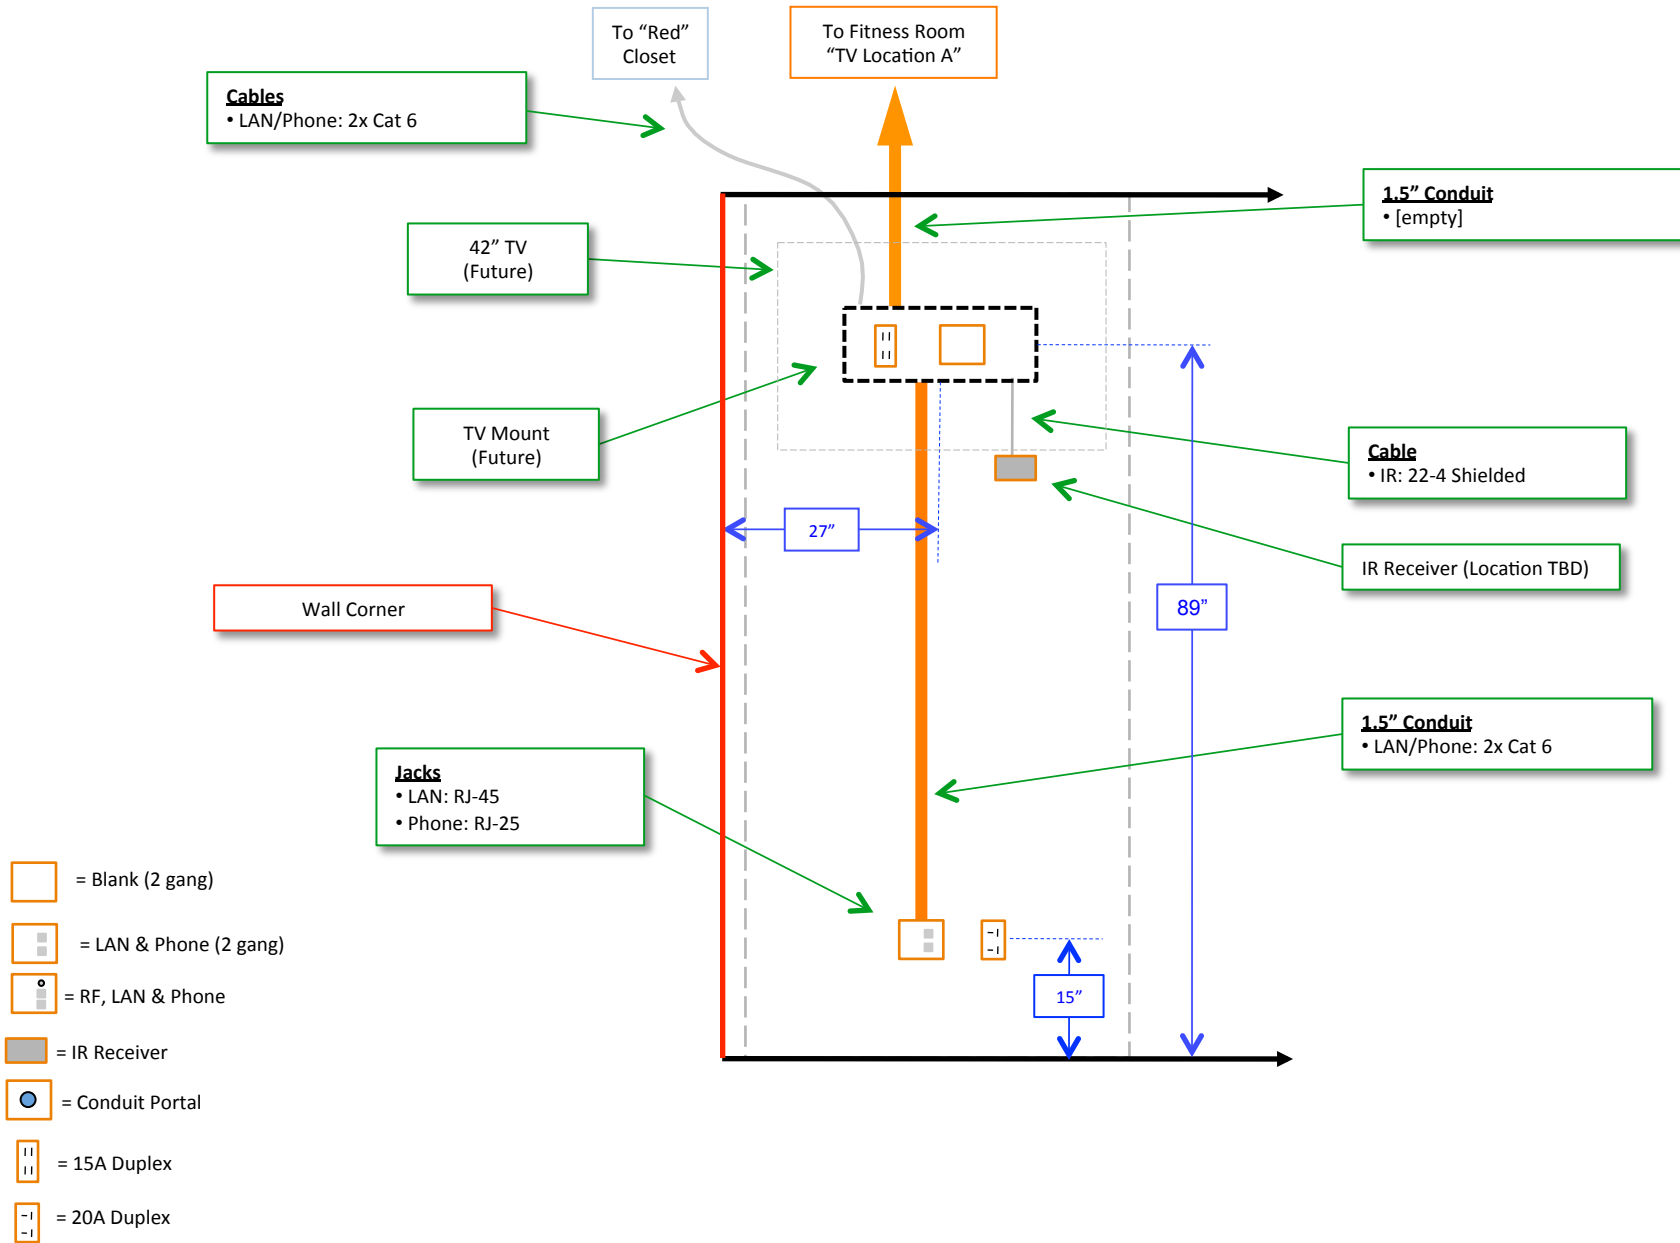

TV Location B Detail

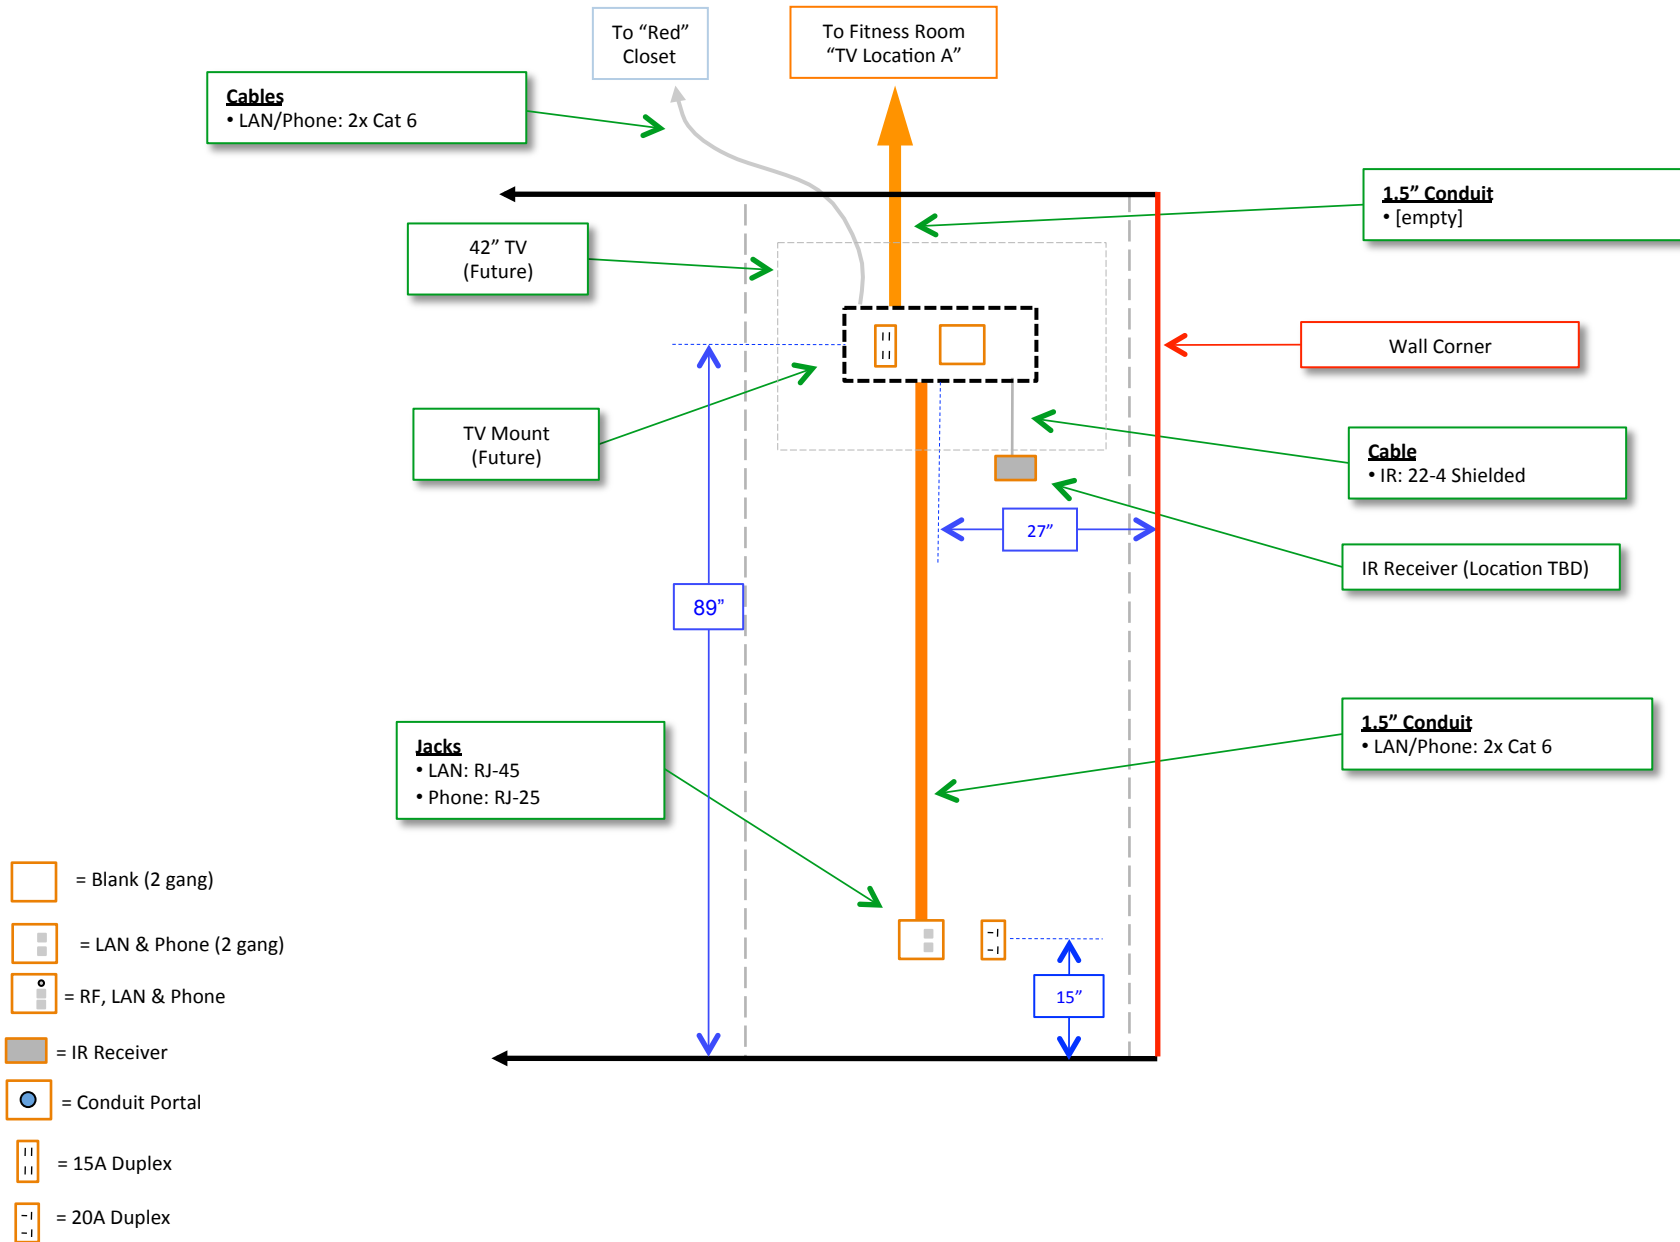

TV Location C Detail