



Floor Plan

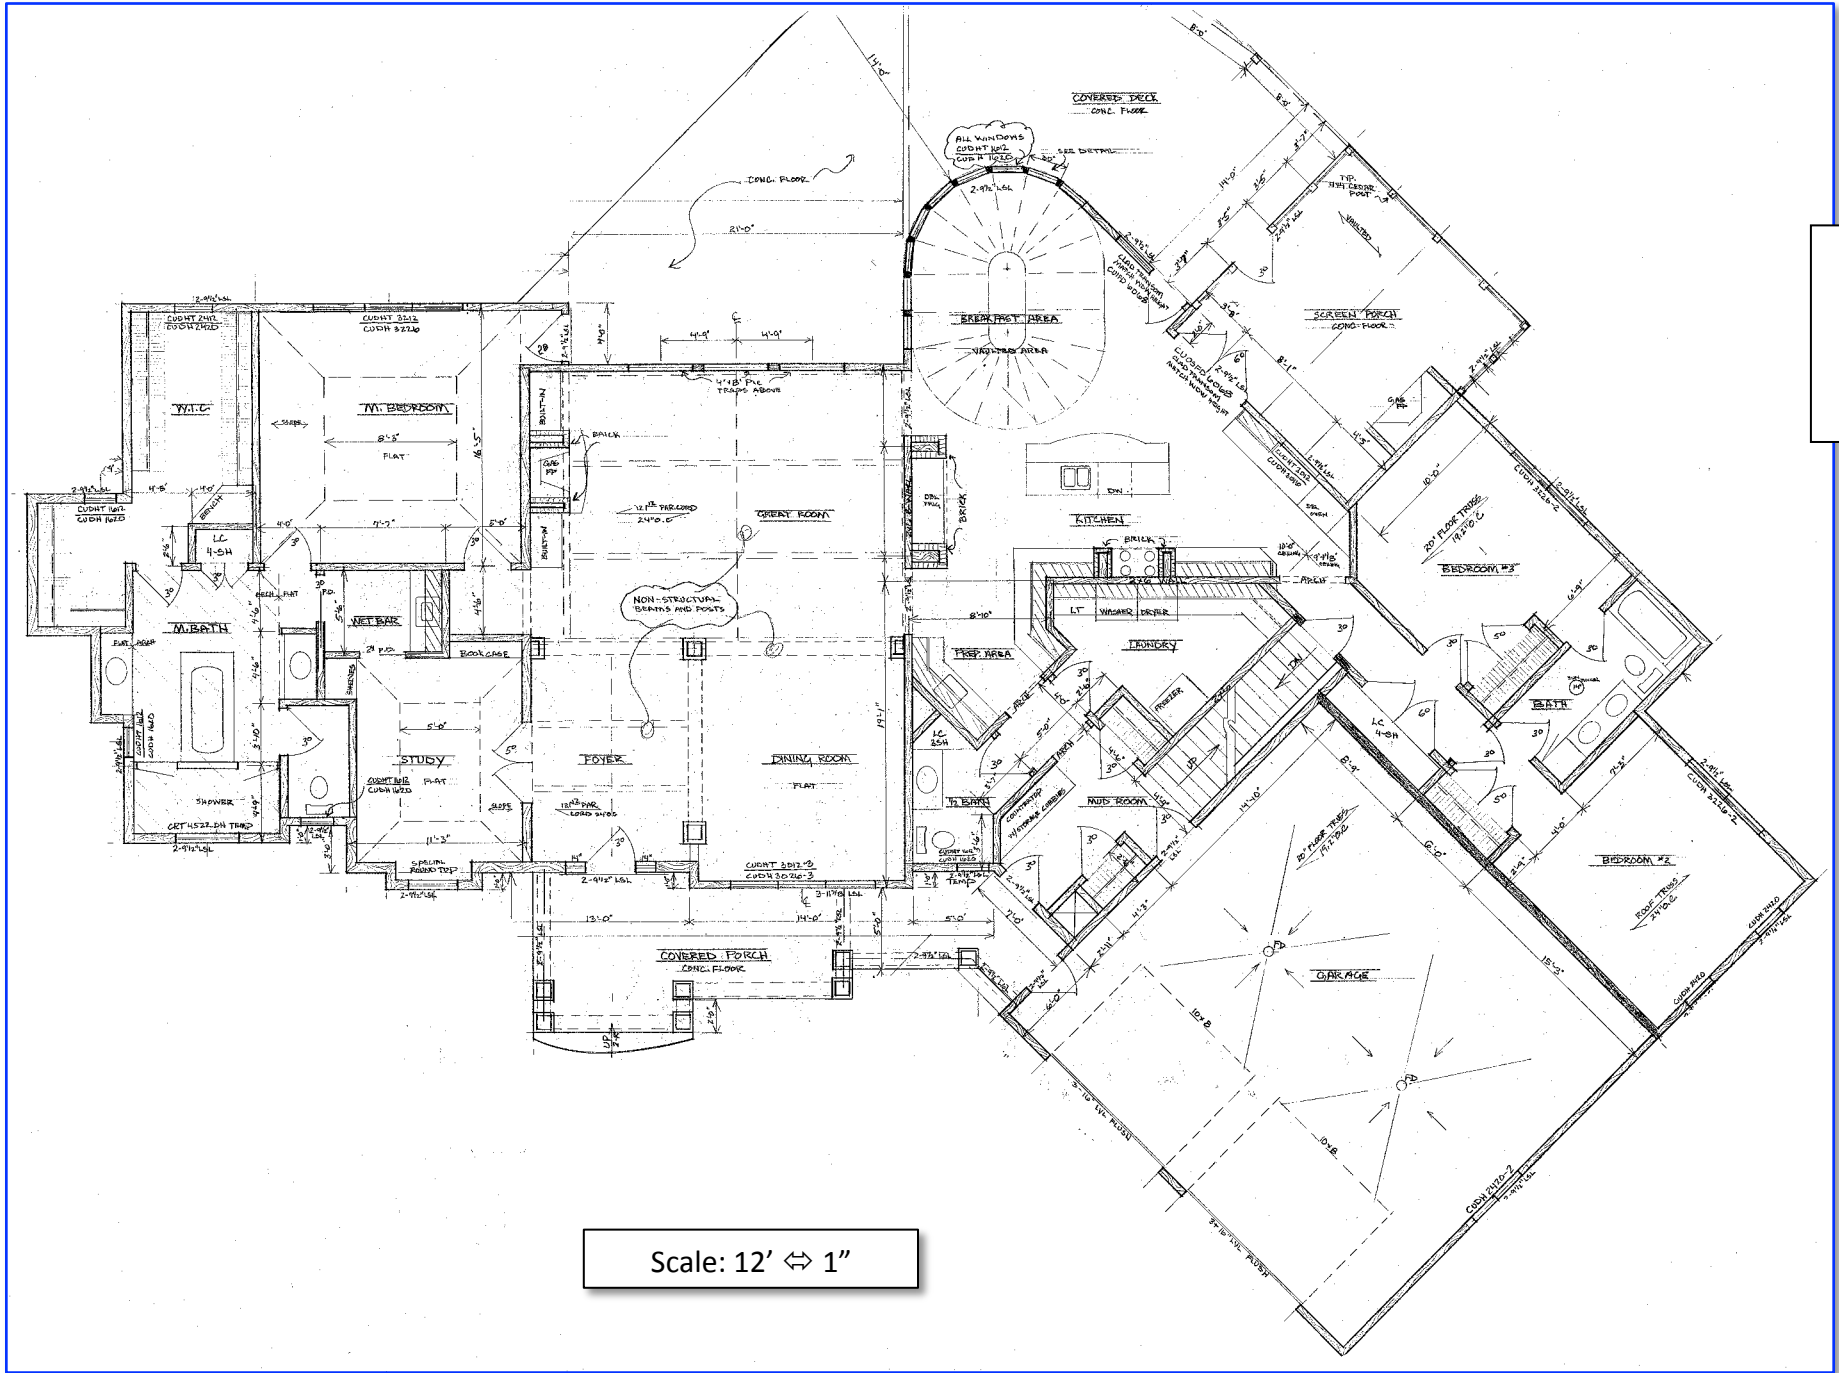

Scale: 12' ⇔ 1"




Lower/Main Level Alignment

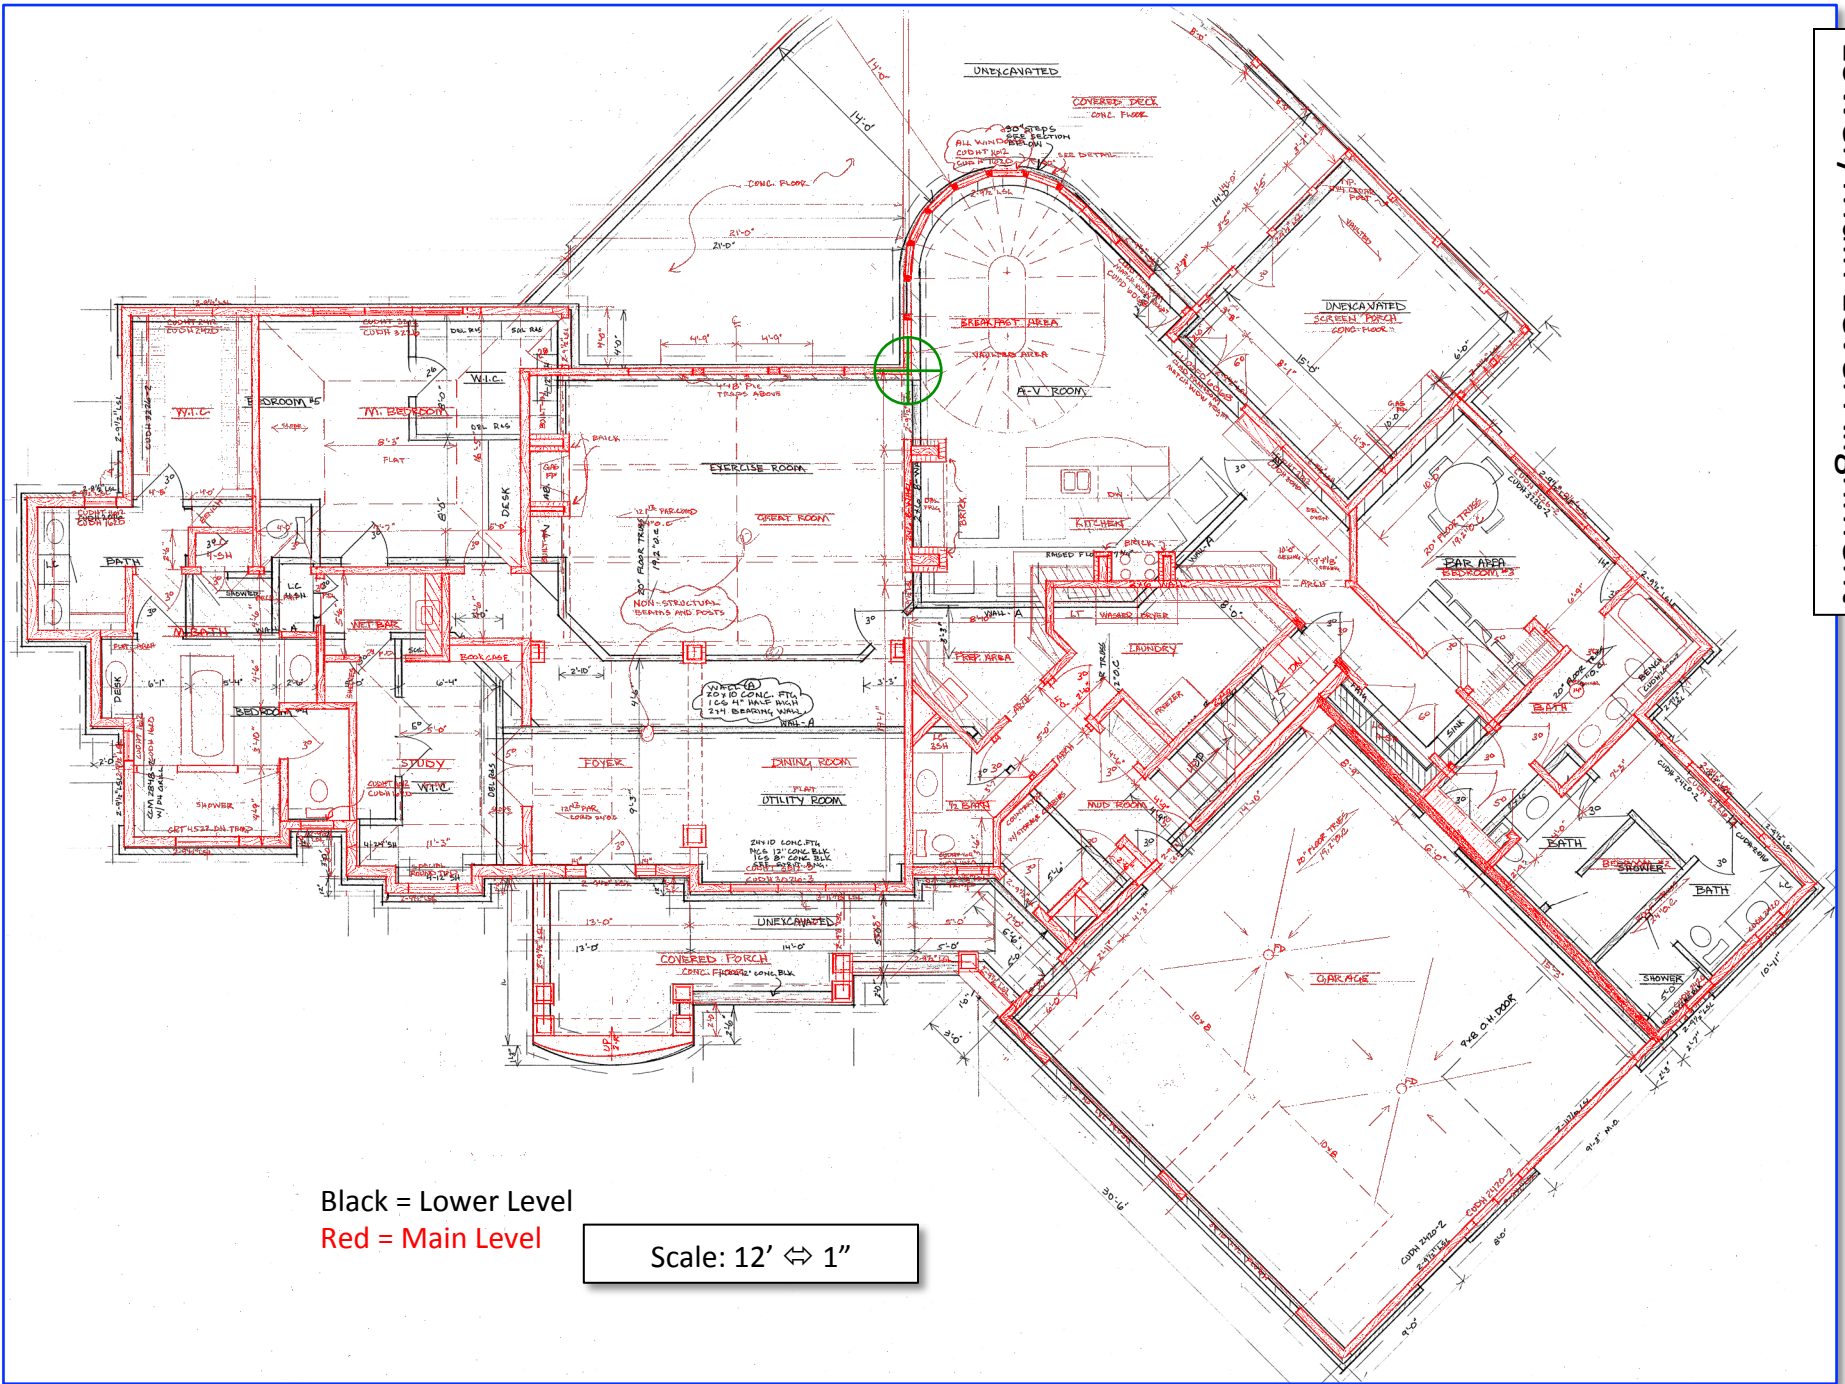

Black = Lower Level  
 Red = Main Level

Scale: 12' ⇔ 1"


Main/Upper Level Alignment

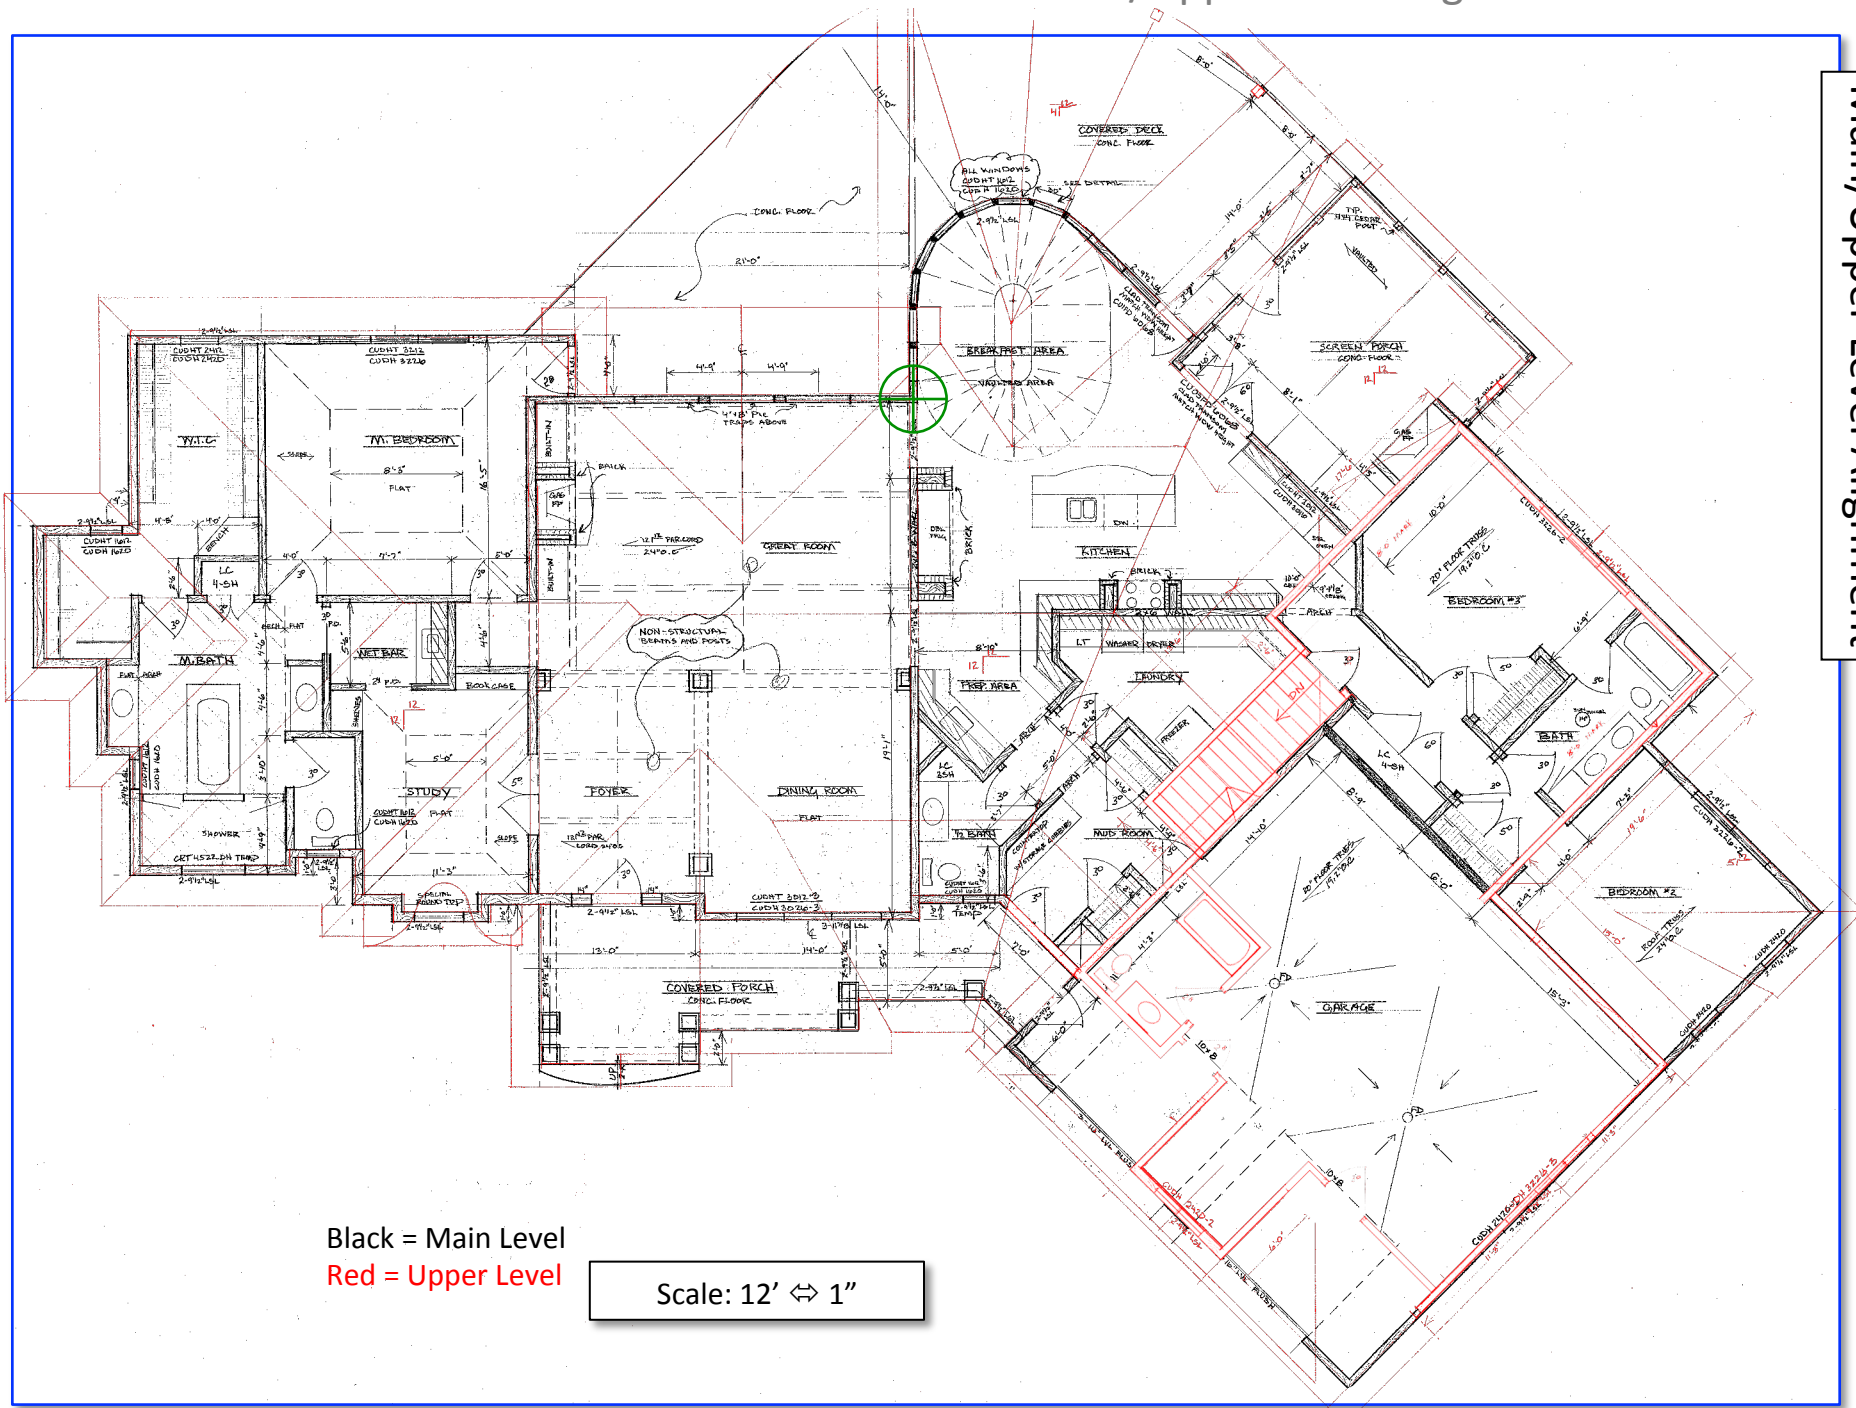


Black = Main Level  
Red = Upper Level

Scale: 12' ⇔ 1''



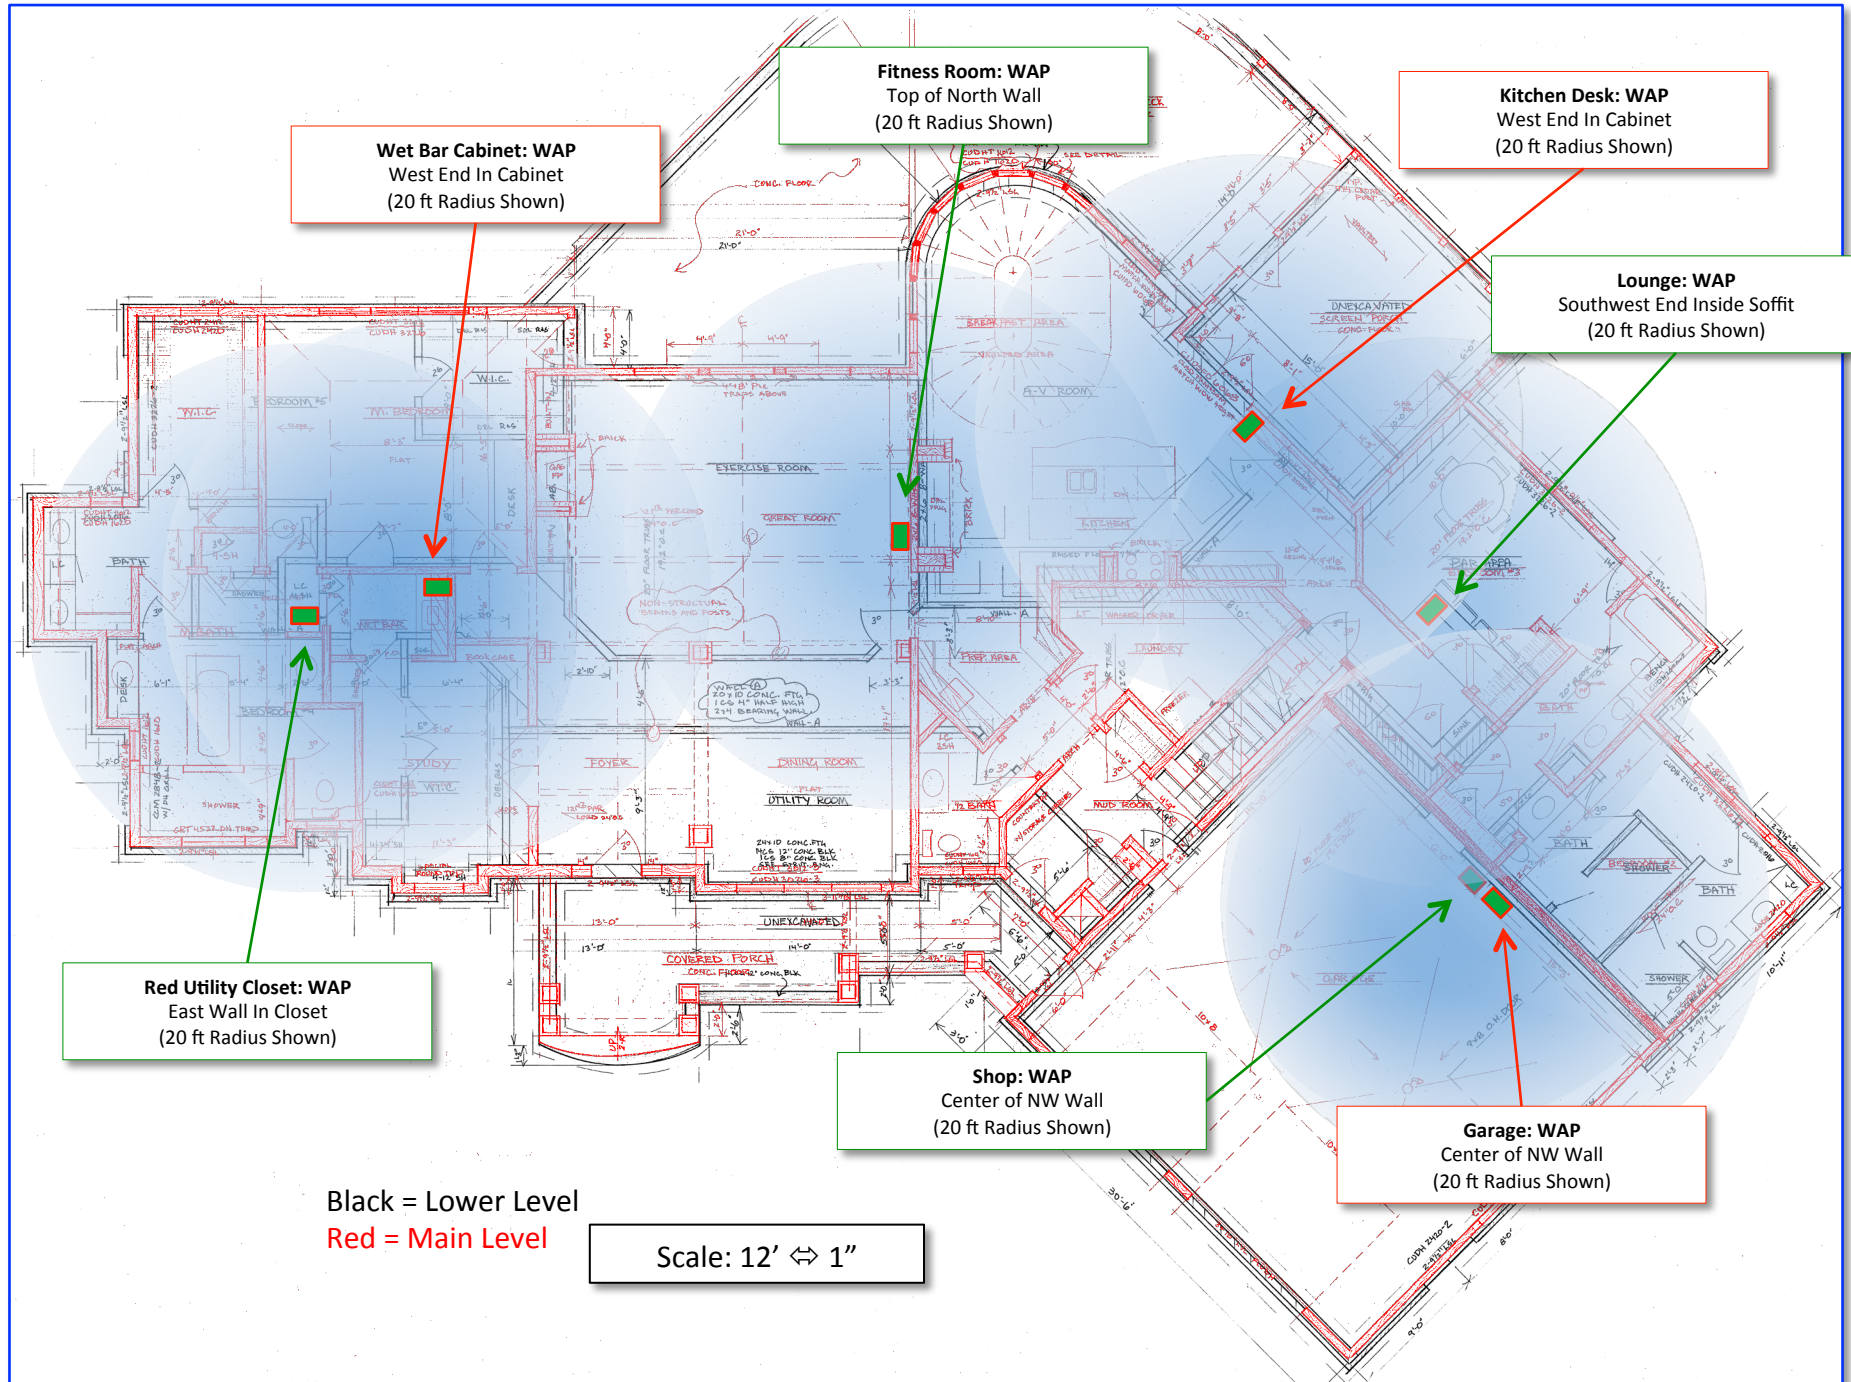

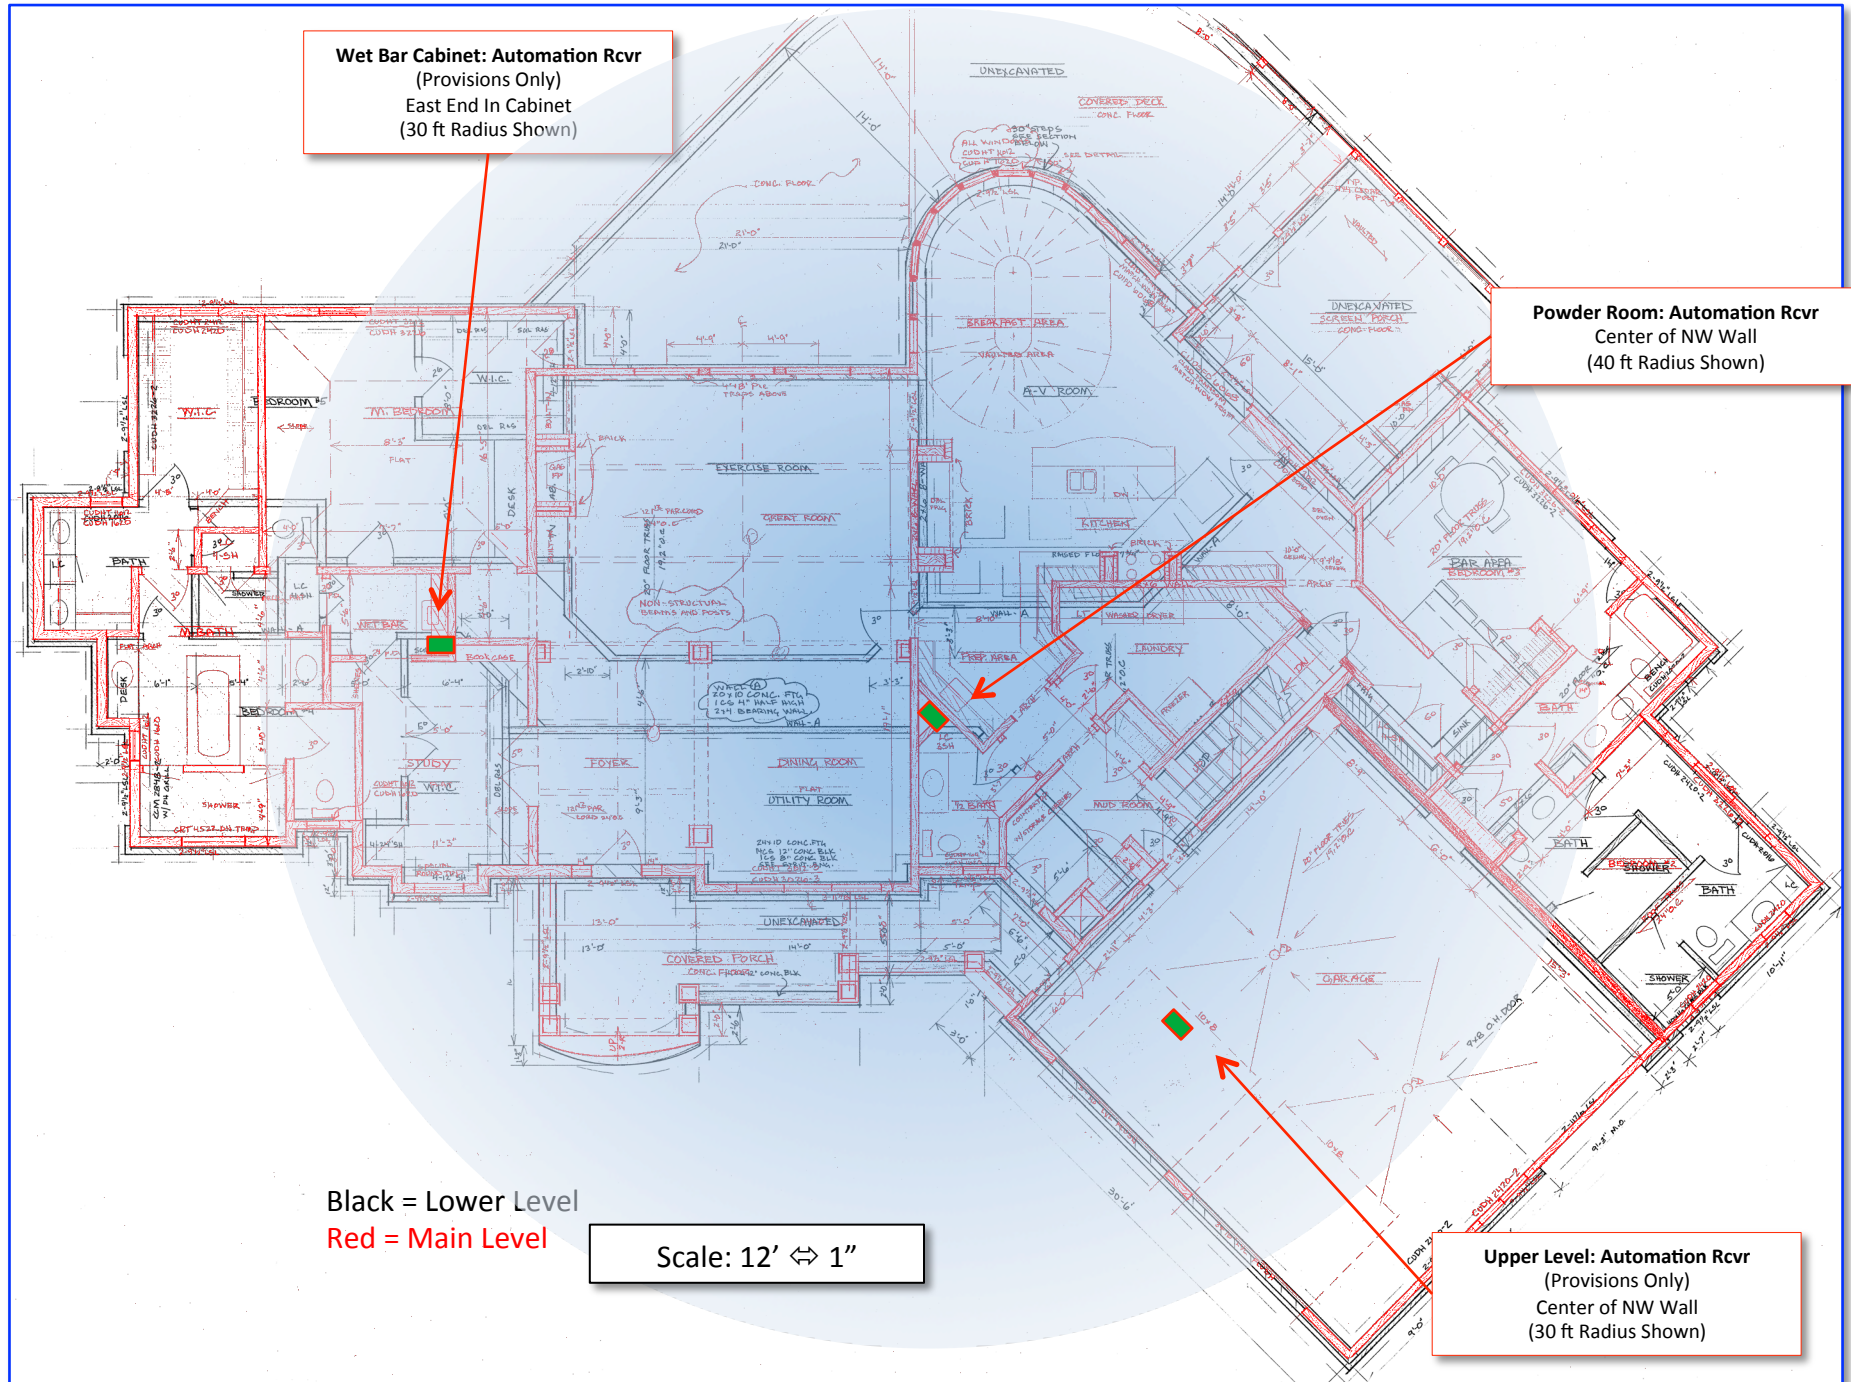






**Powder Room: Automation Rcvr**  
Center of NW Wall  
(40 ft Radius Shown)

Scale: 14' ⇔ 1"

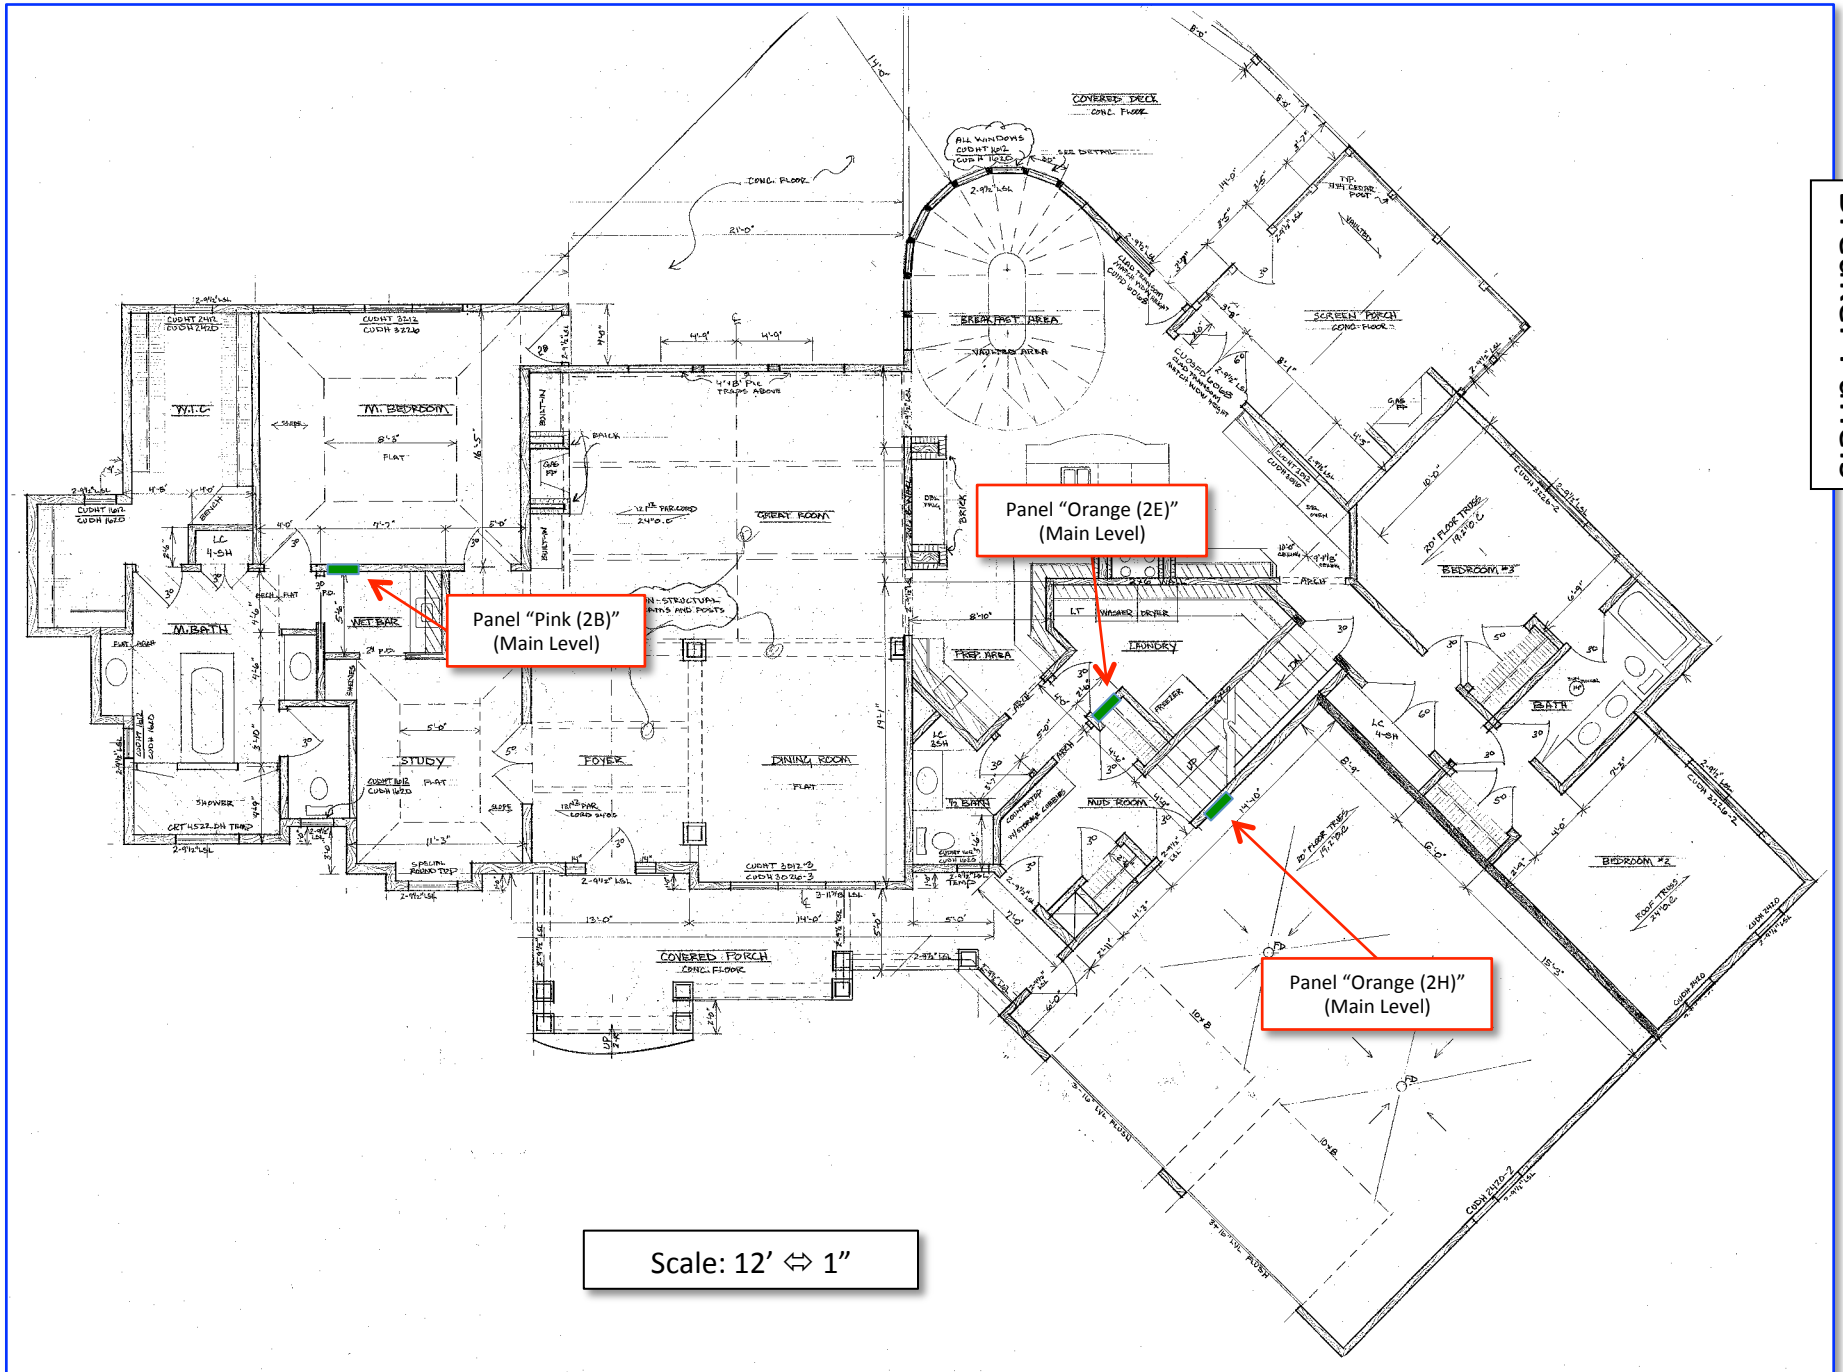

Breaker Panels




South HVAC System      North HVAC System




Scale: 14' ⇔ 1"

■ = Supply Air Duct

■ = Return Air Duct

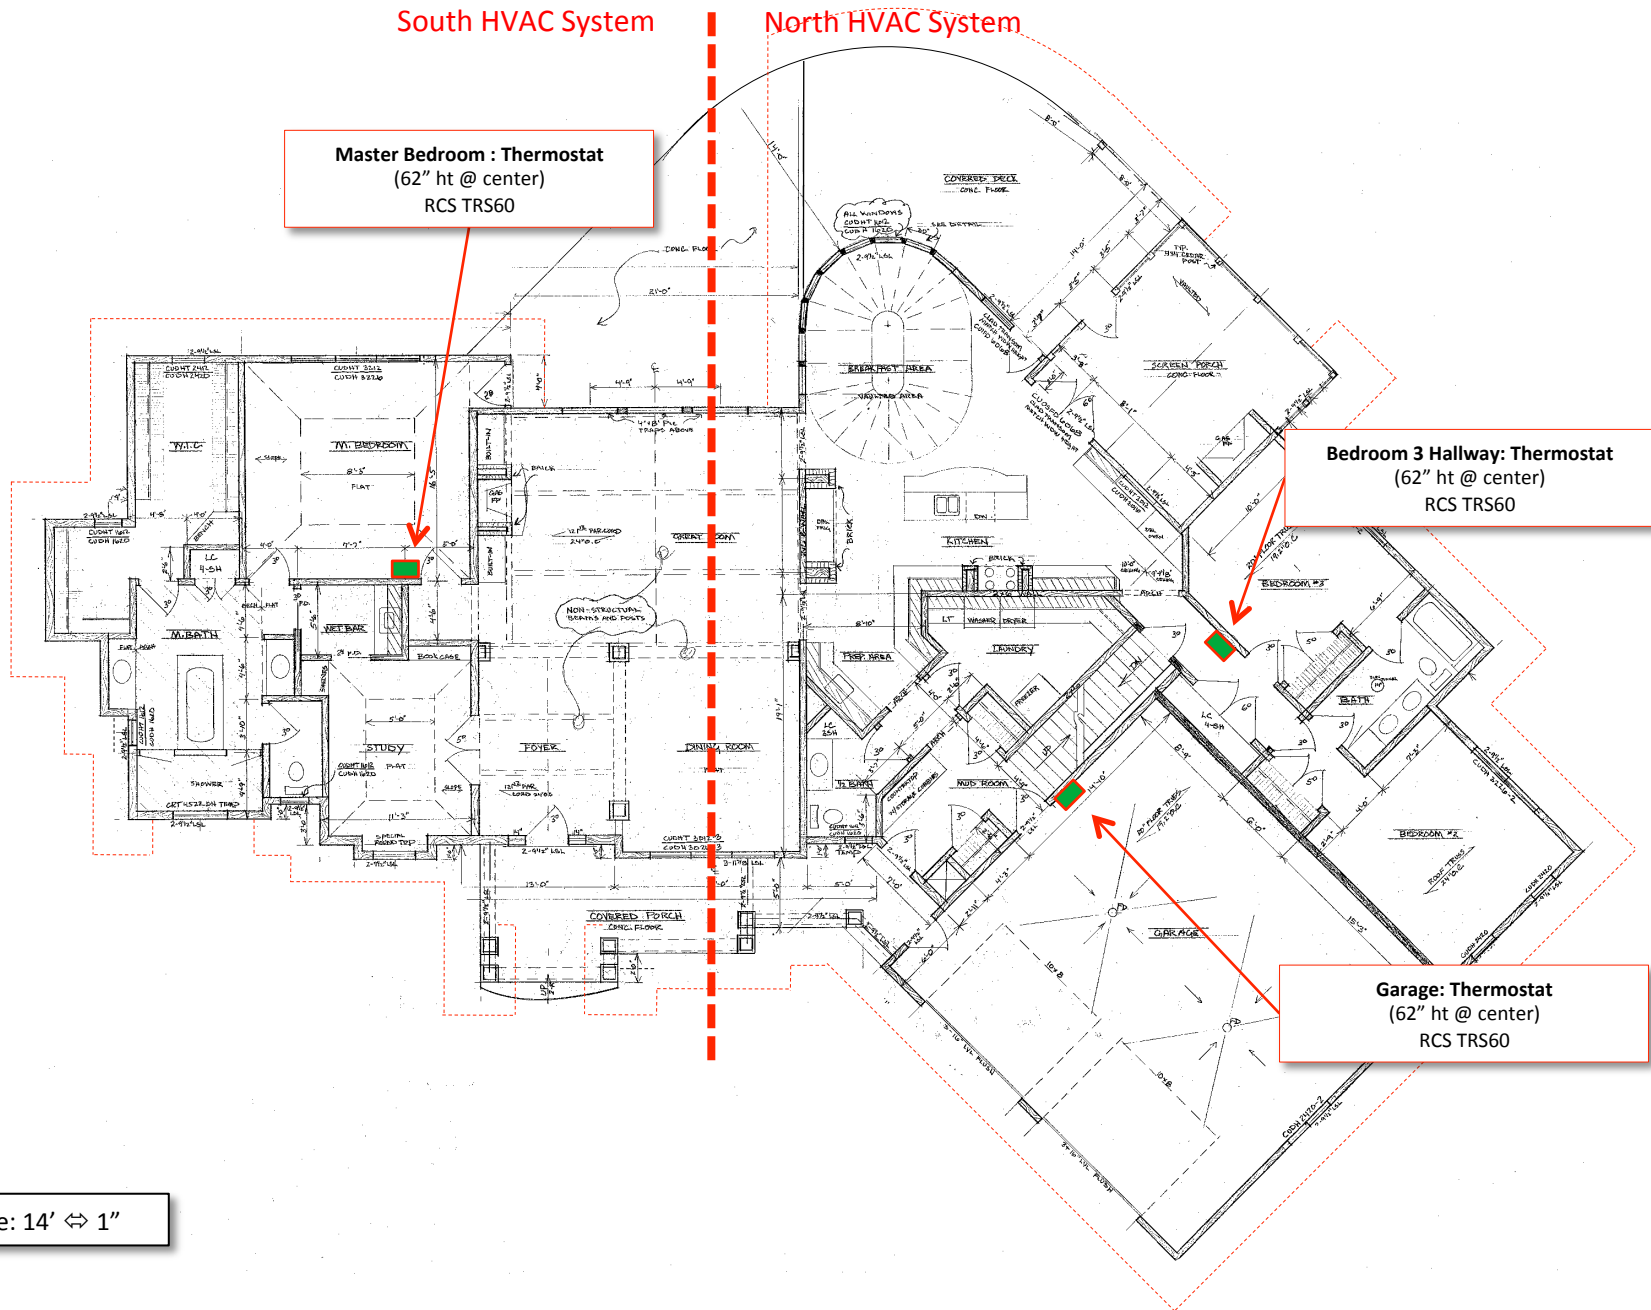


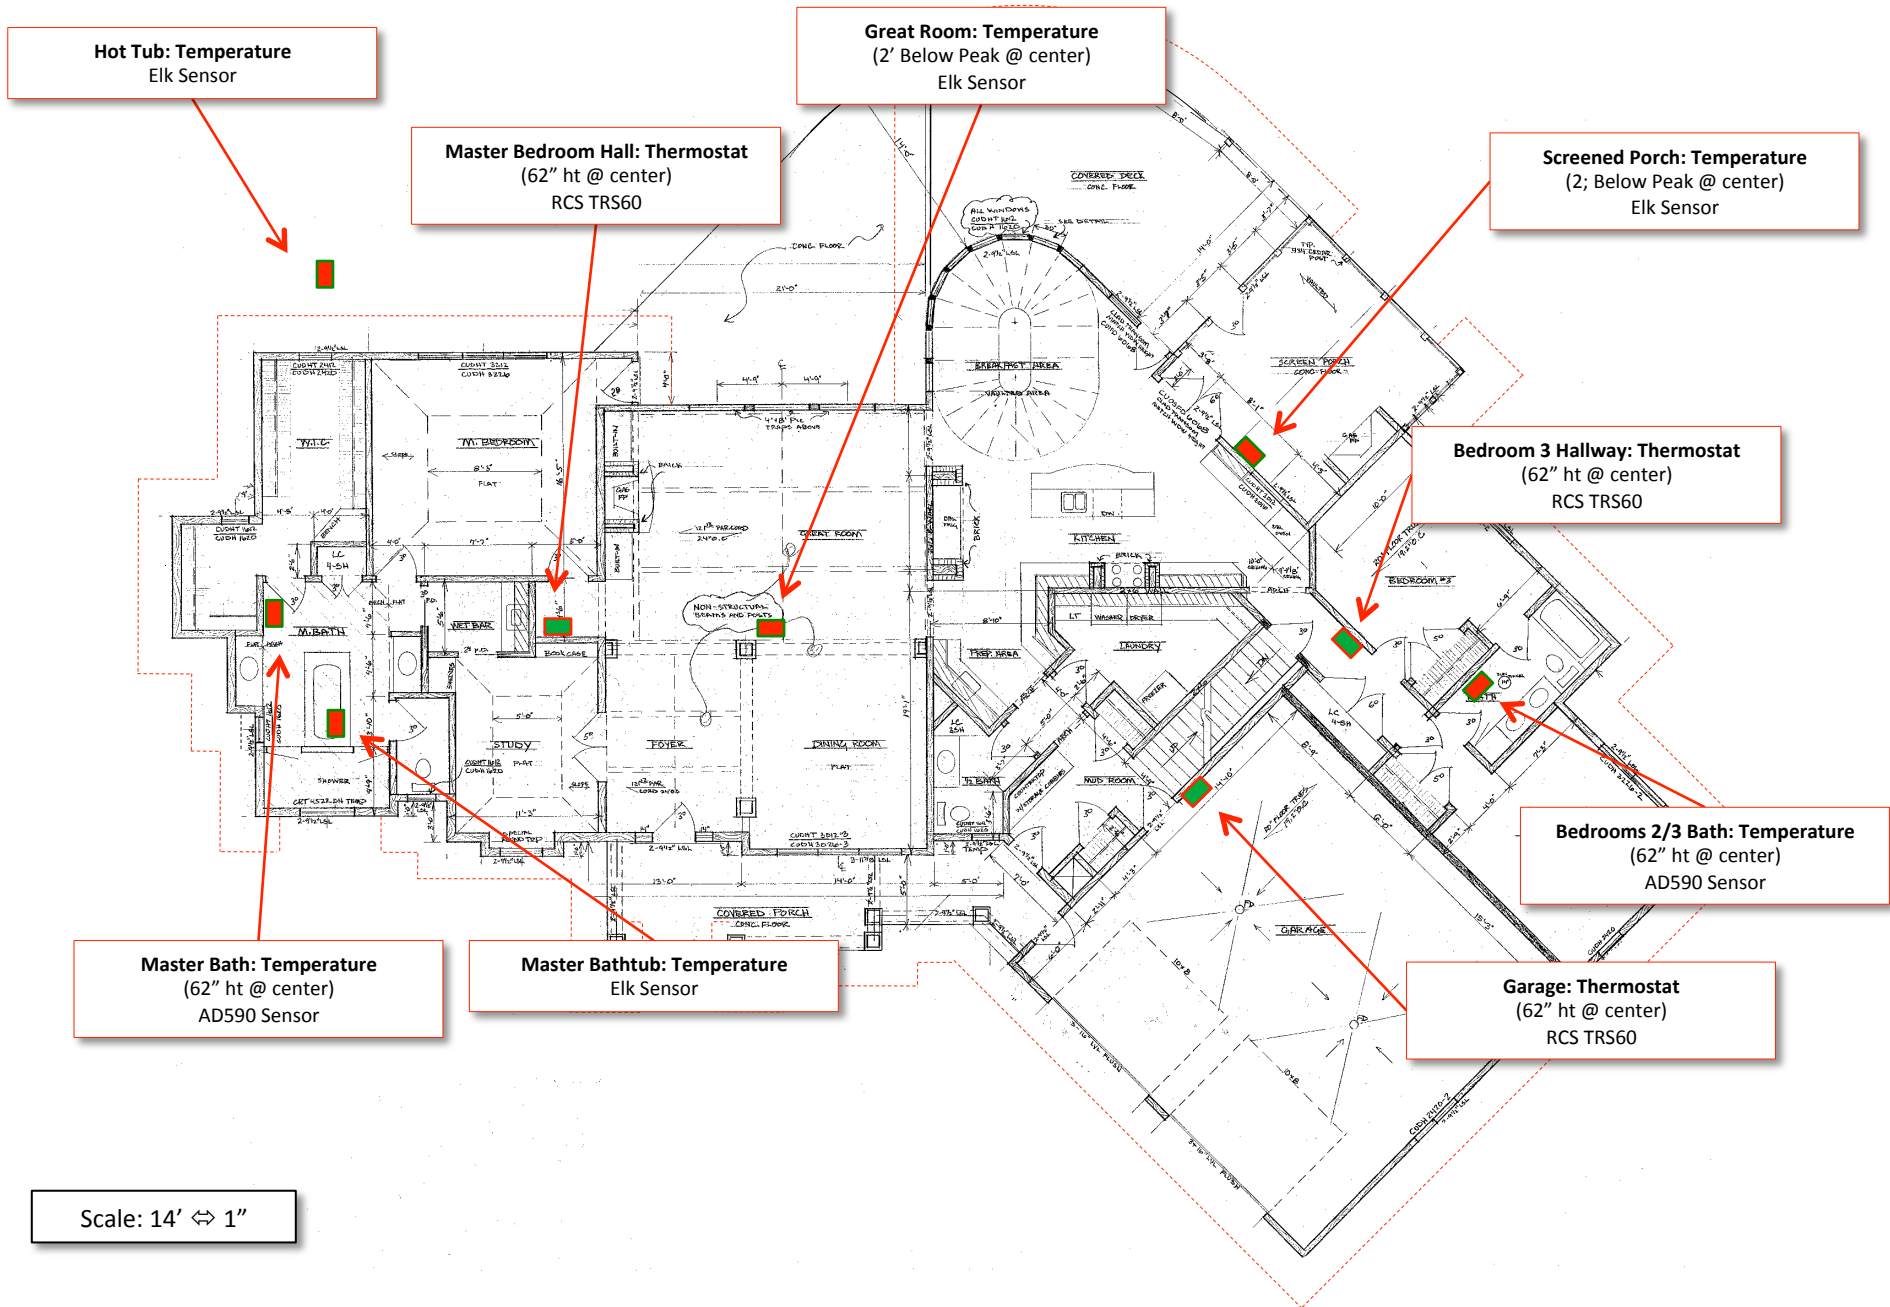





Scale: 14' ⇔ 1"

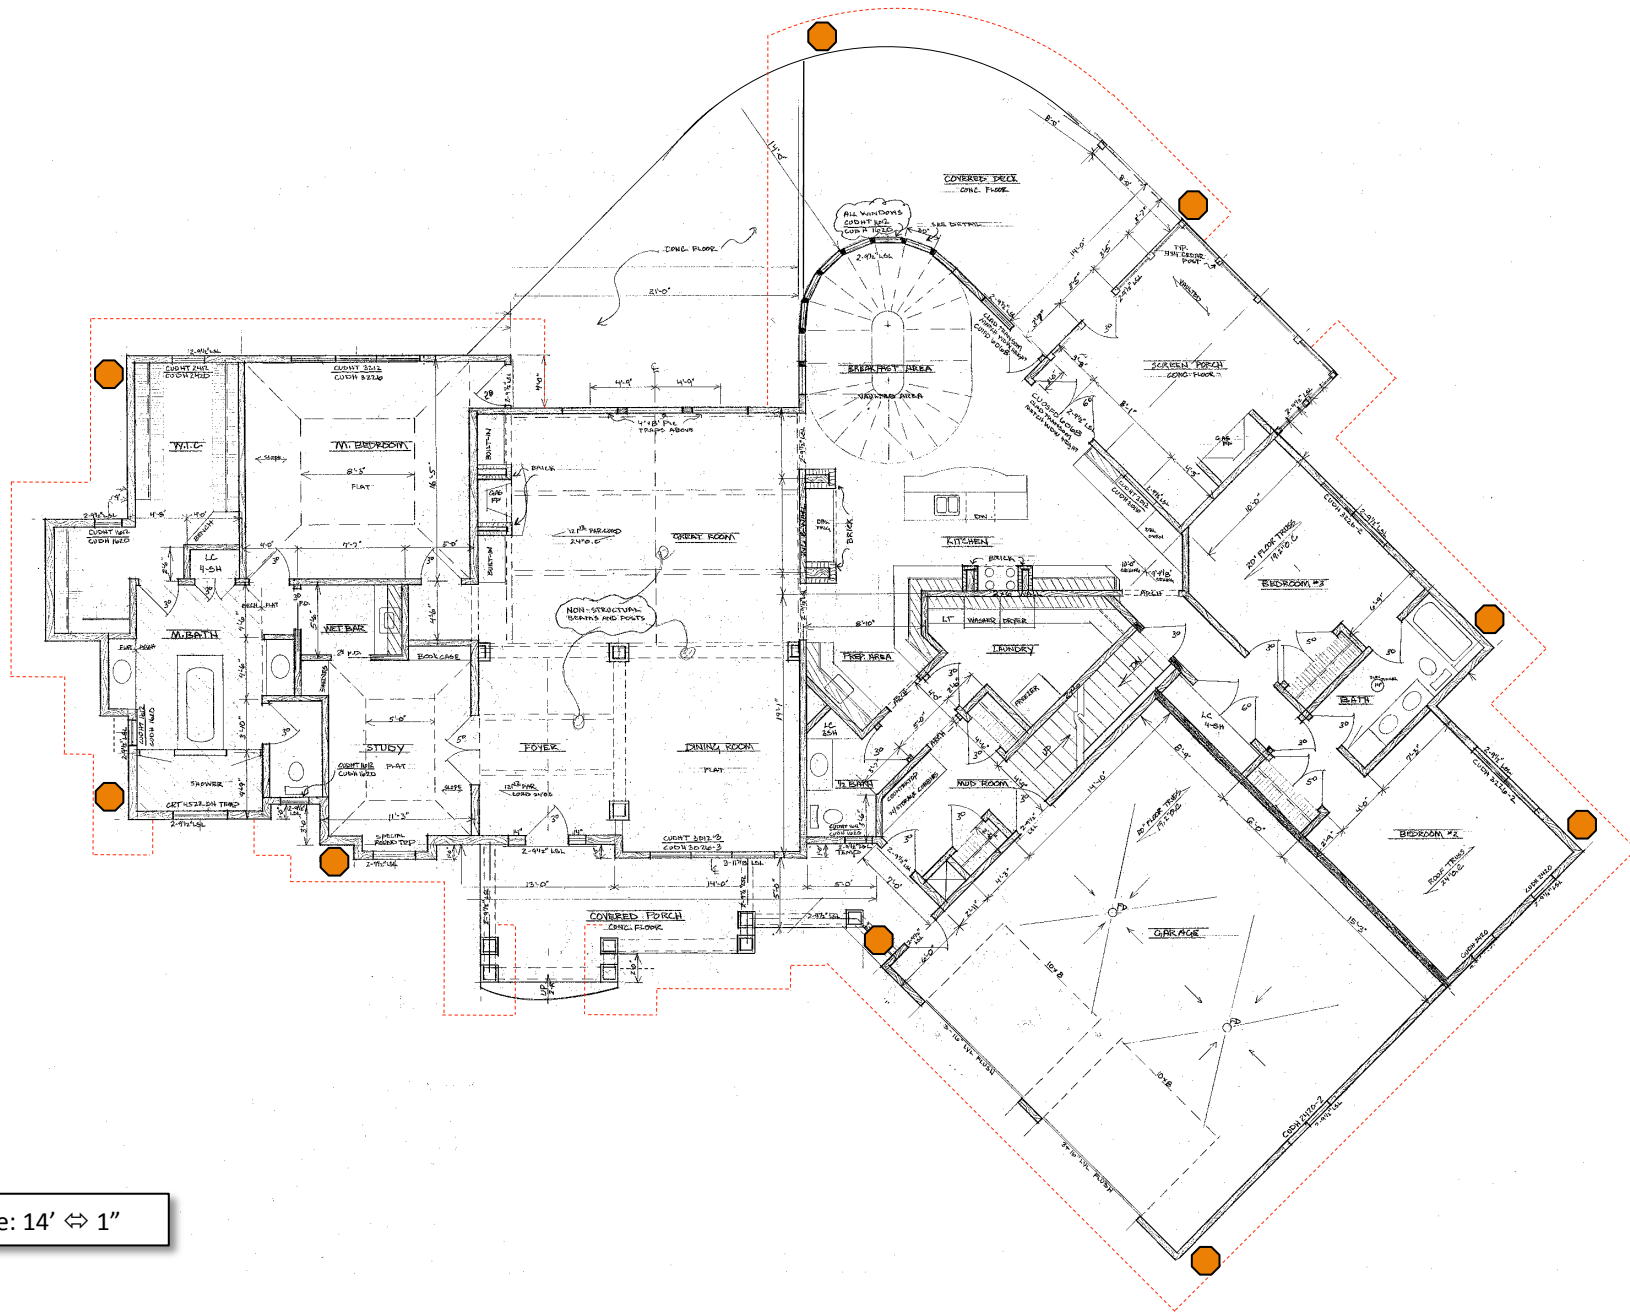


Scale: 14' ⇔ 1"



Scale: 14' ⇔ 1"



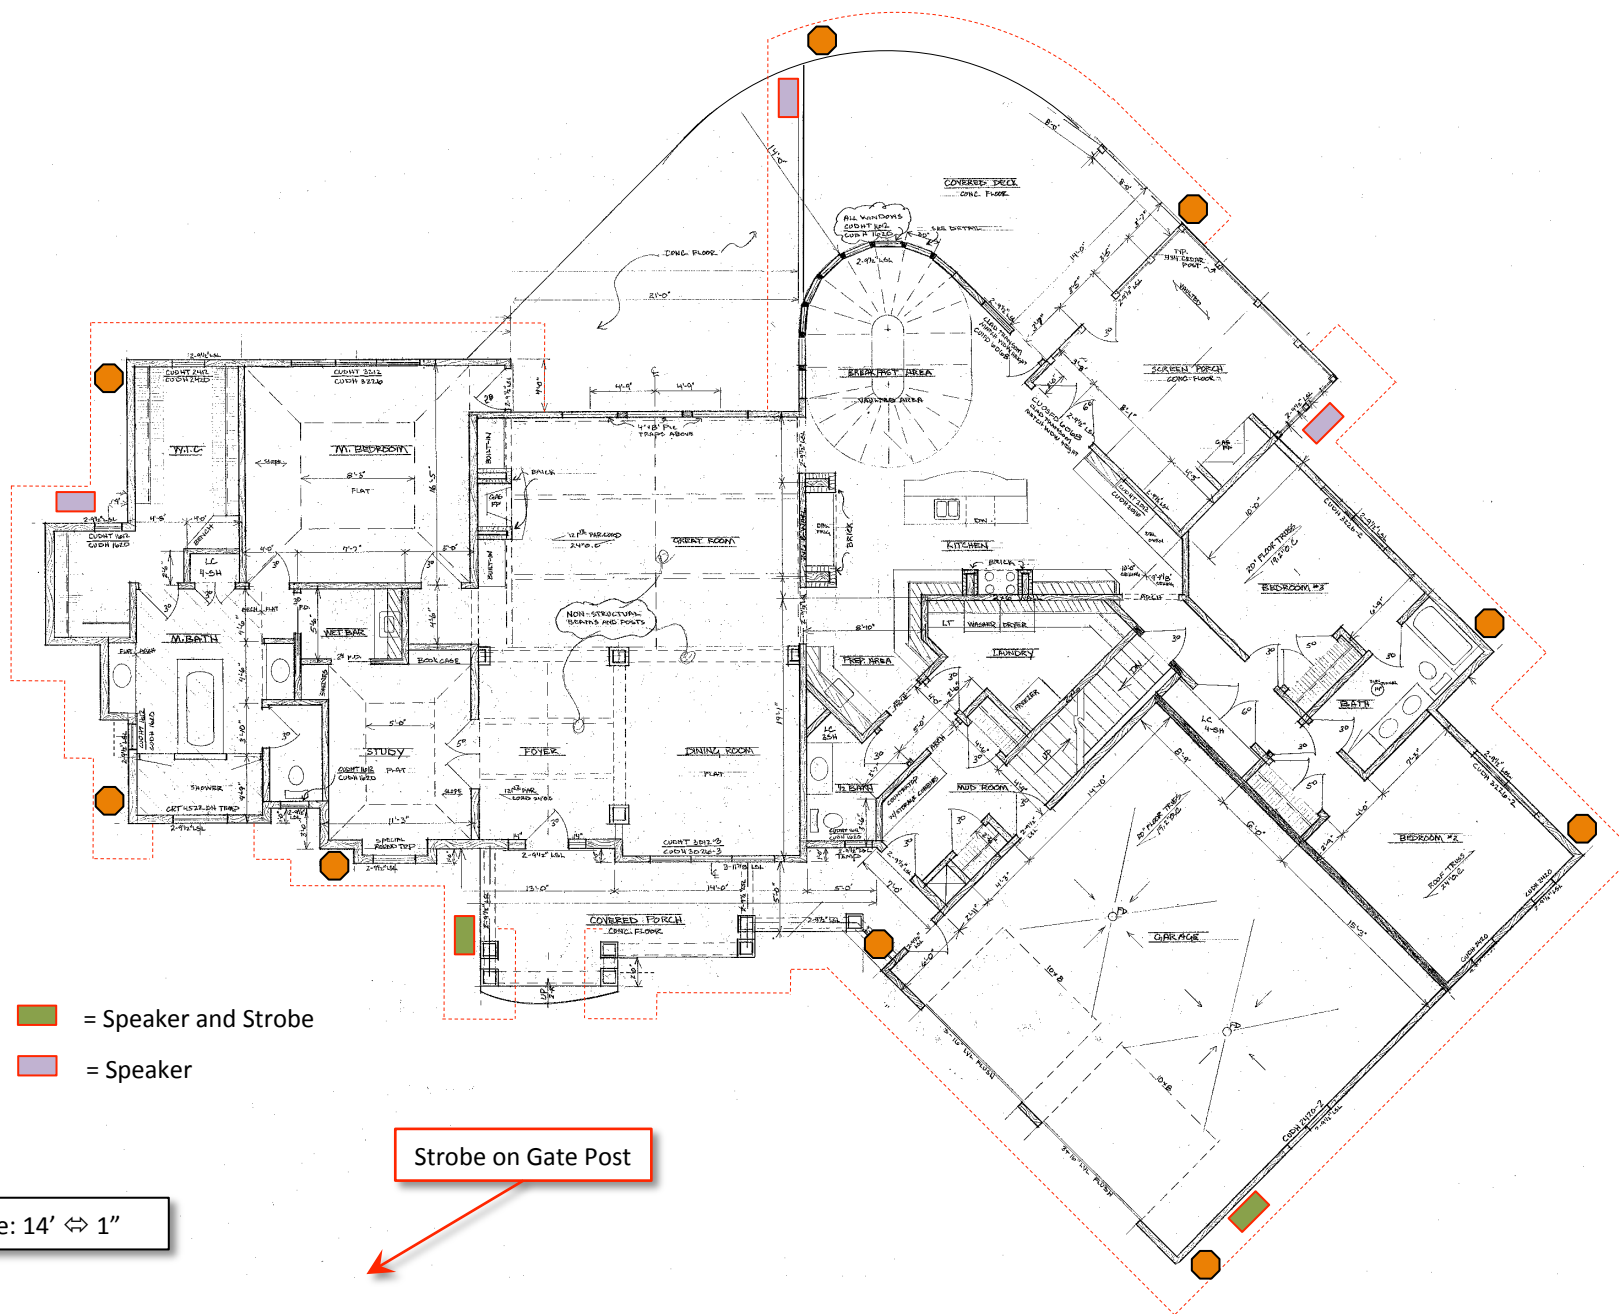



■ = Speaker and Strobe

■ = Speaker

Strobe on Gate Post

Scale: 14' ⇔ 1"

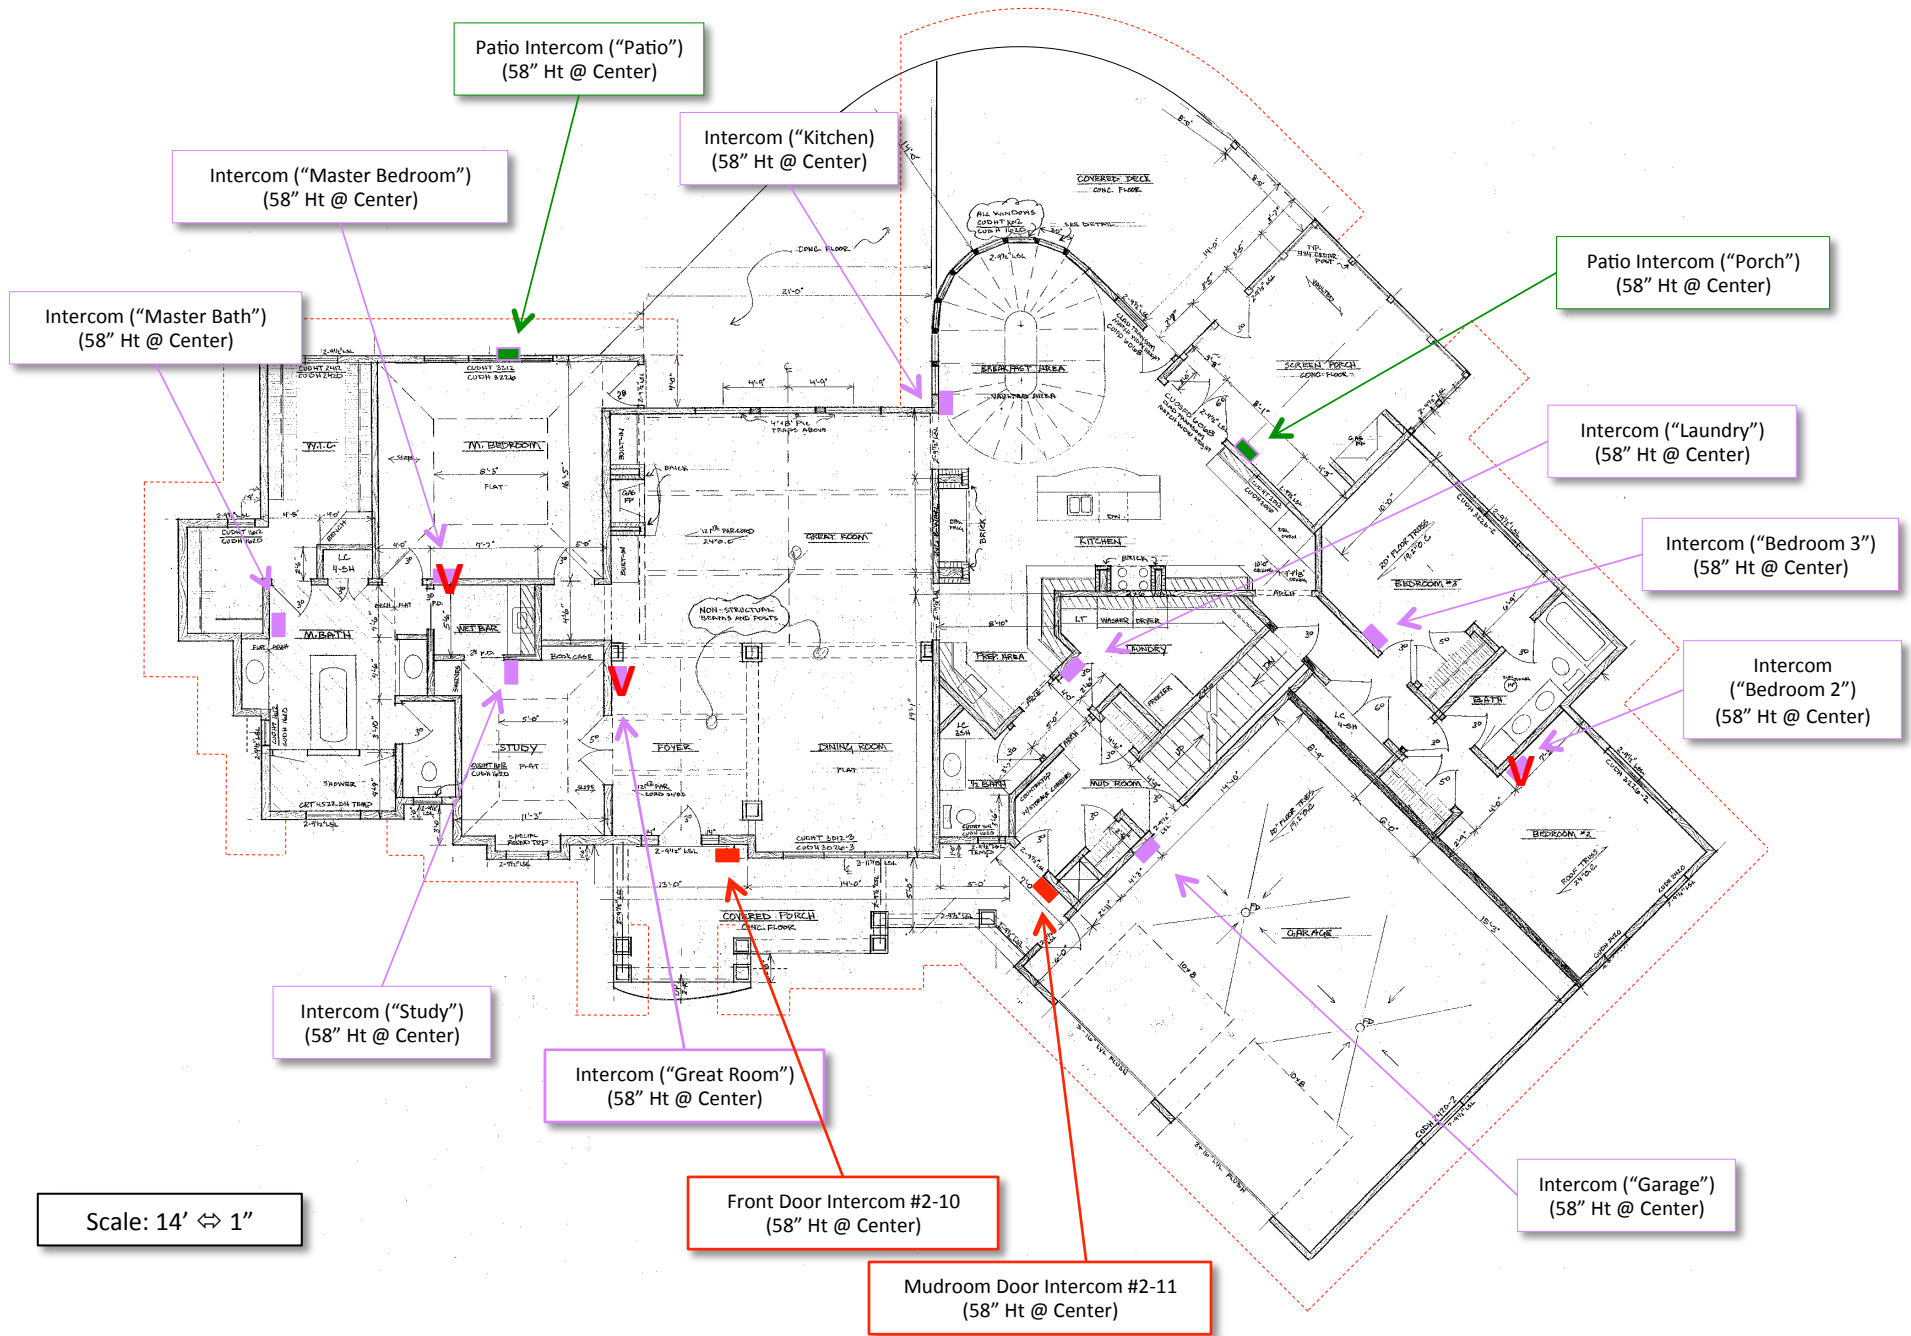

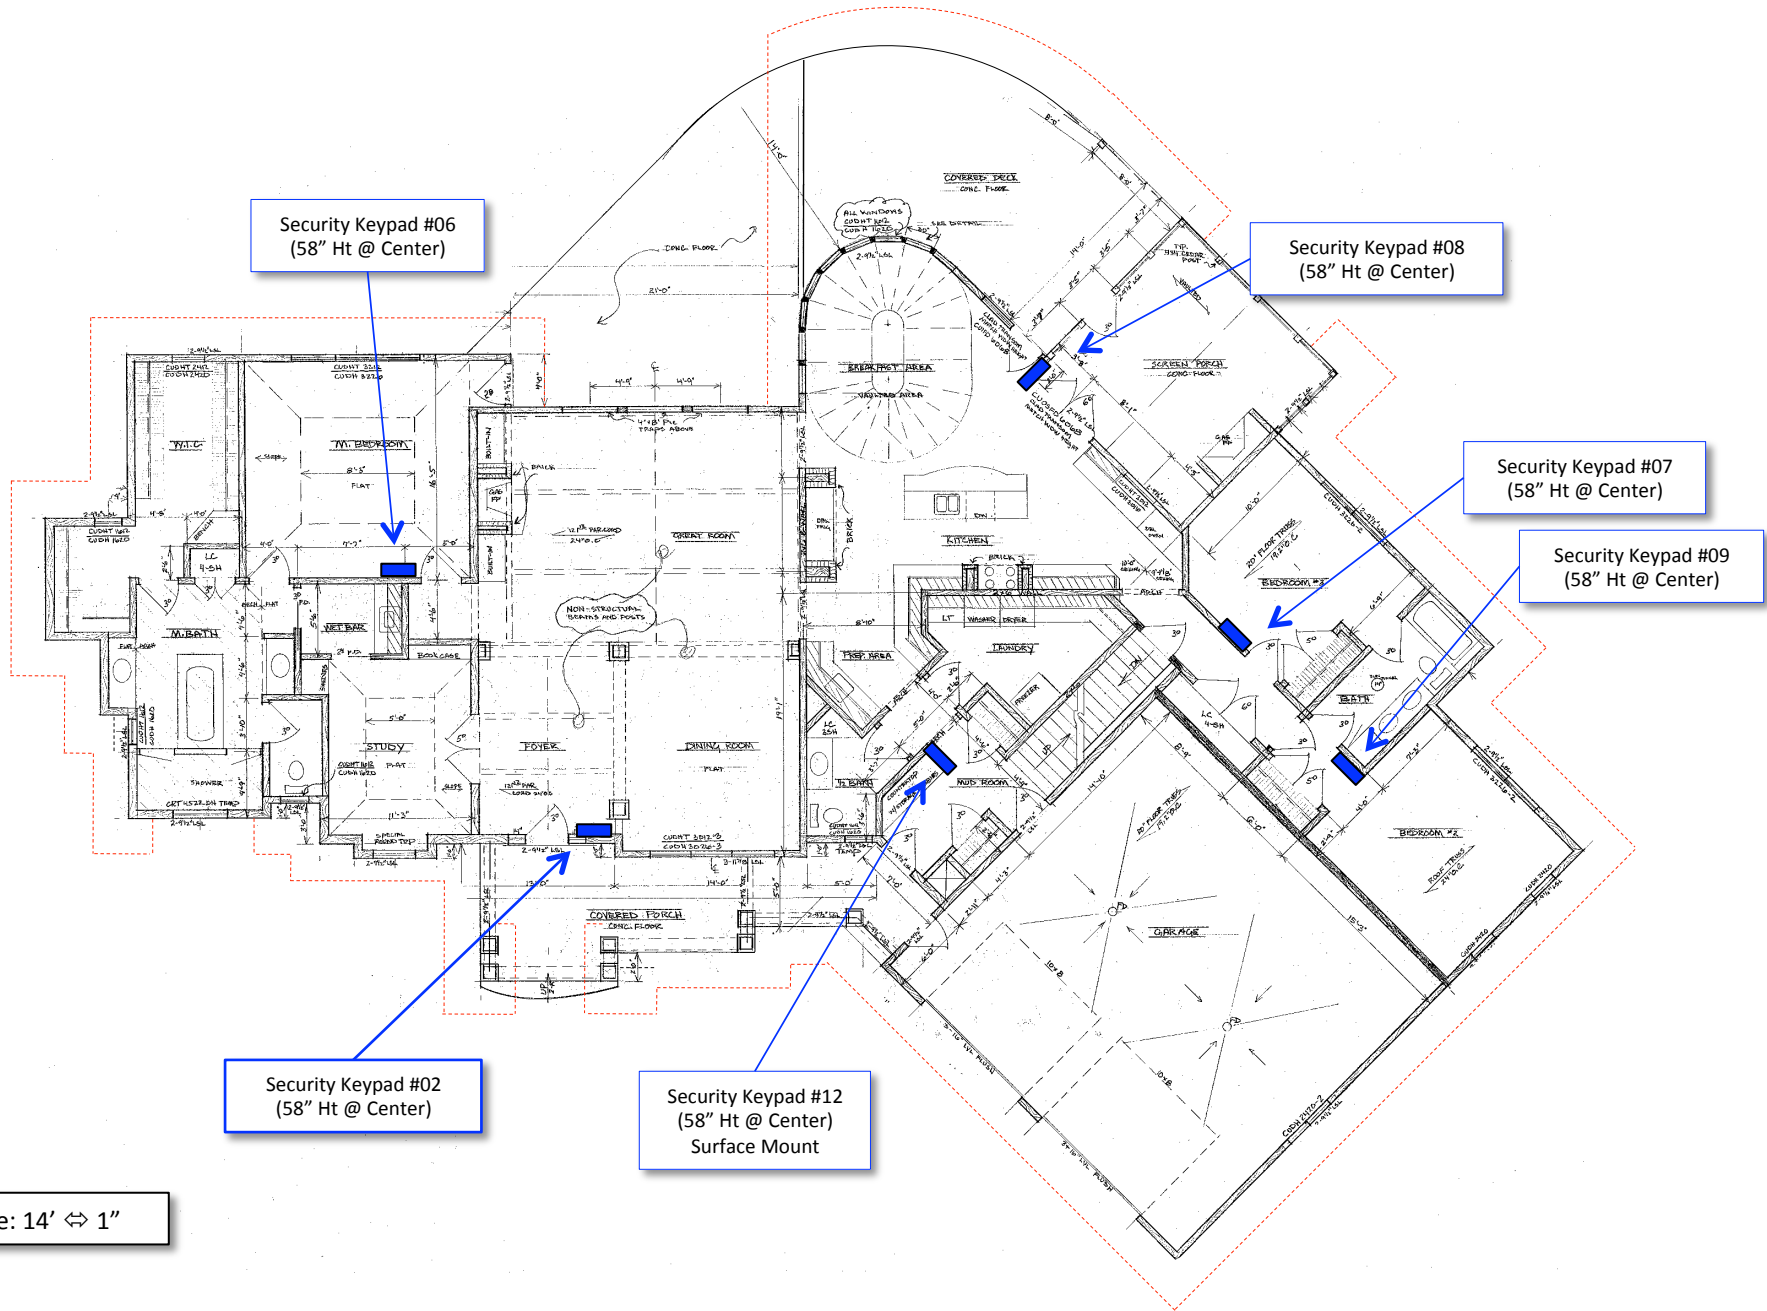





Scale: 14' ⇔ 1"



