



Floor Plan

Scale: 12' ⇔ 1"


Region Boundaries

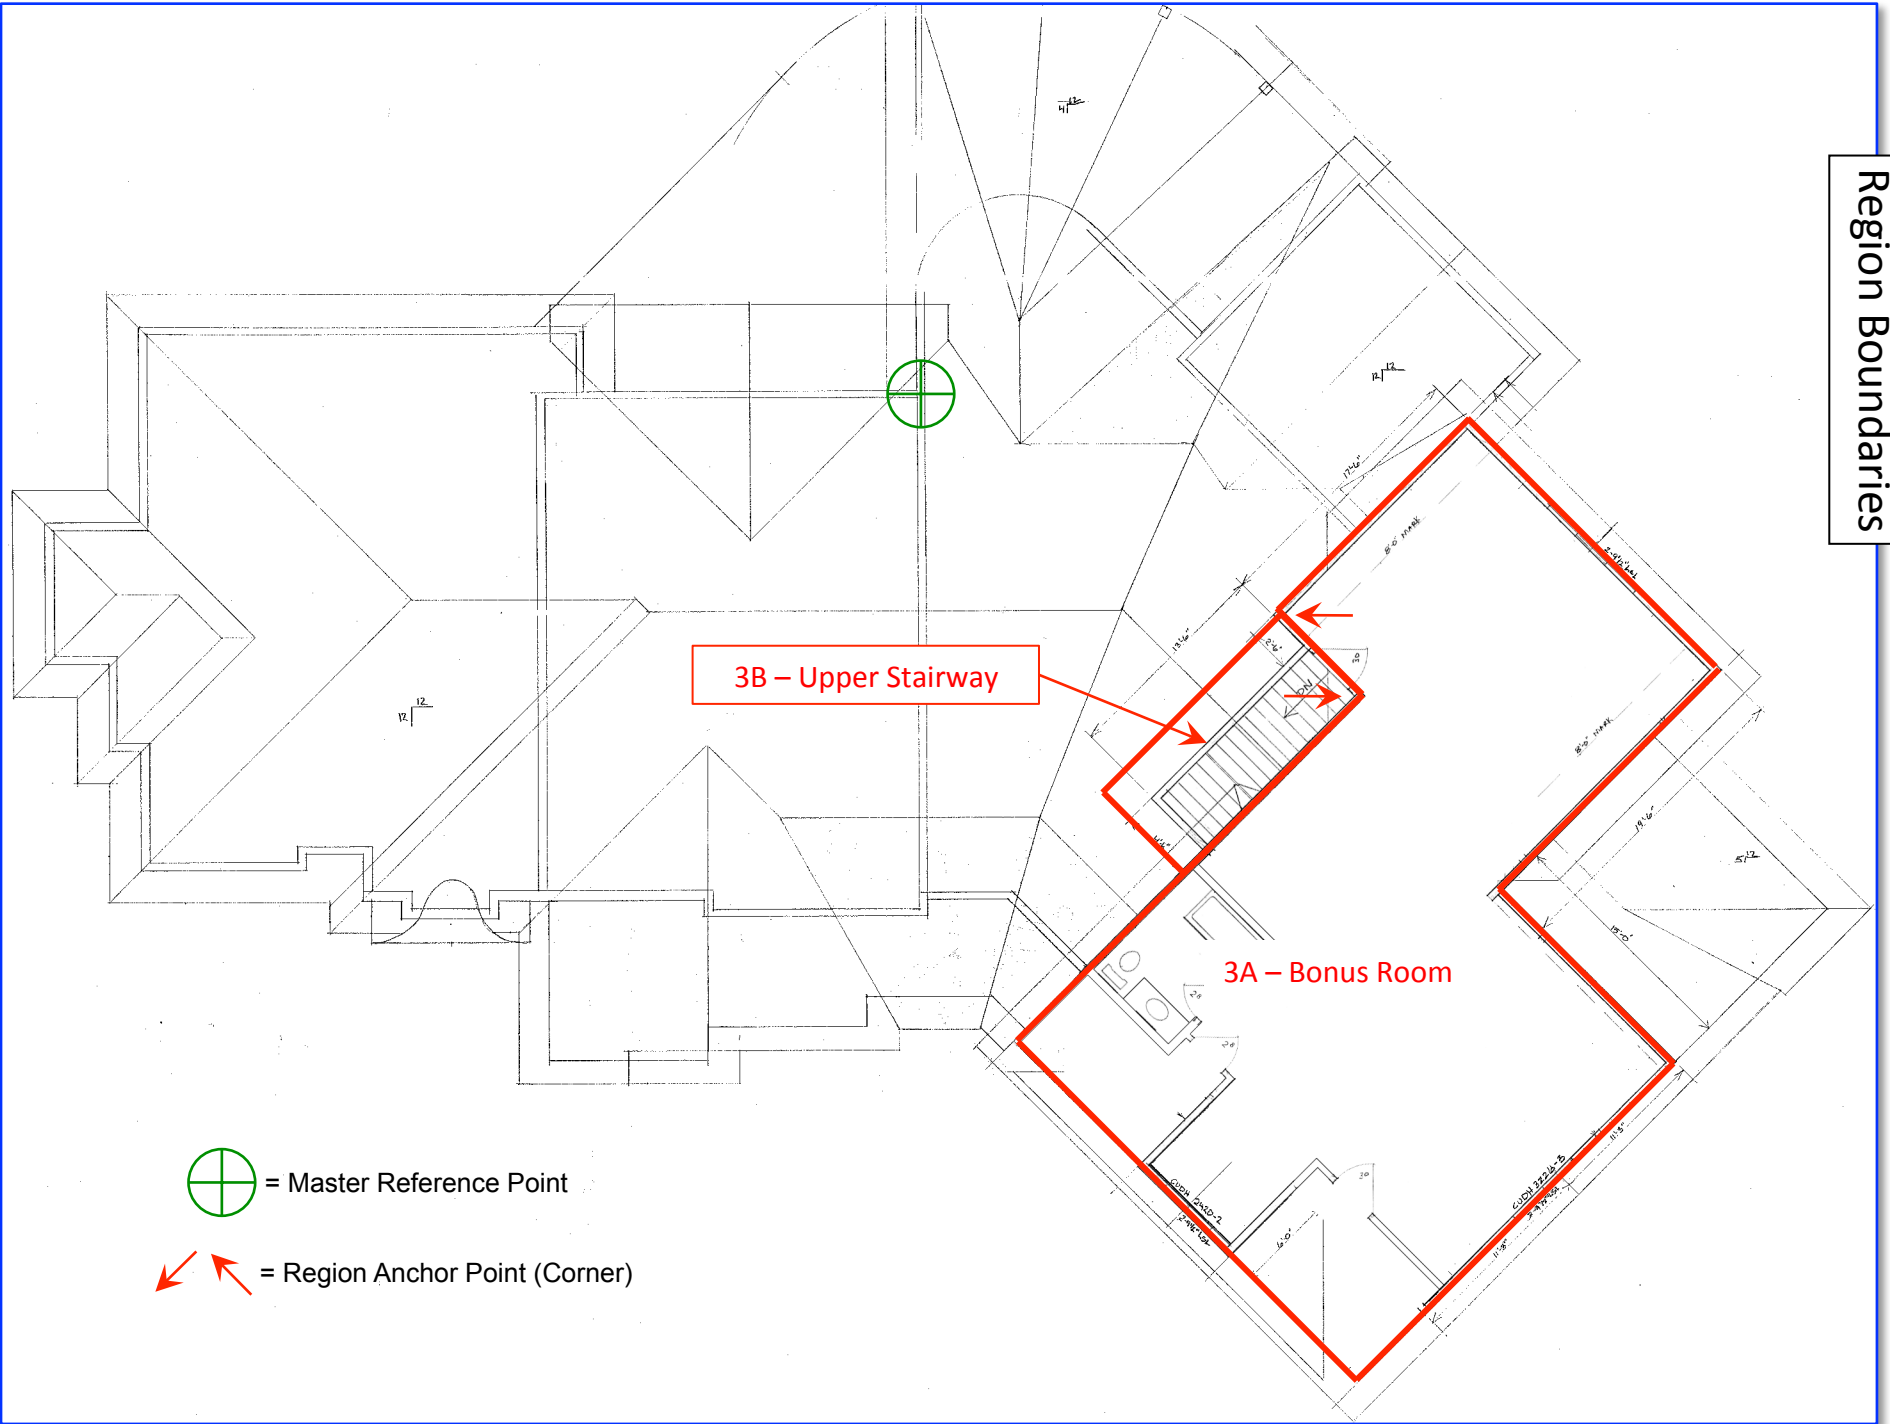

 = Master Reference Point

 = Region Anchor Point (Corner)

Main/Upper Level Alignment

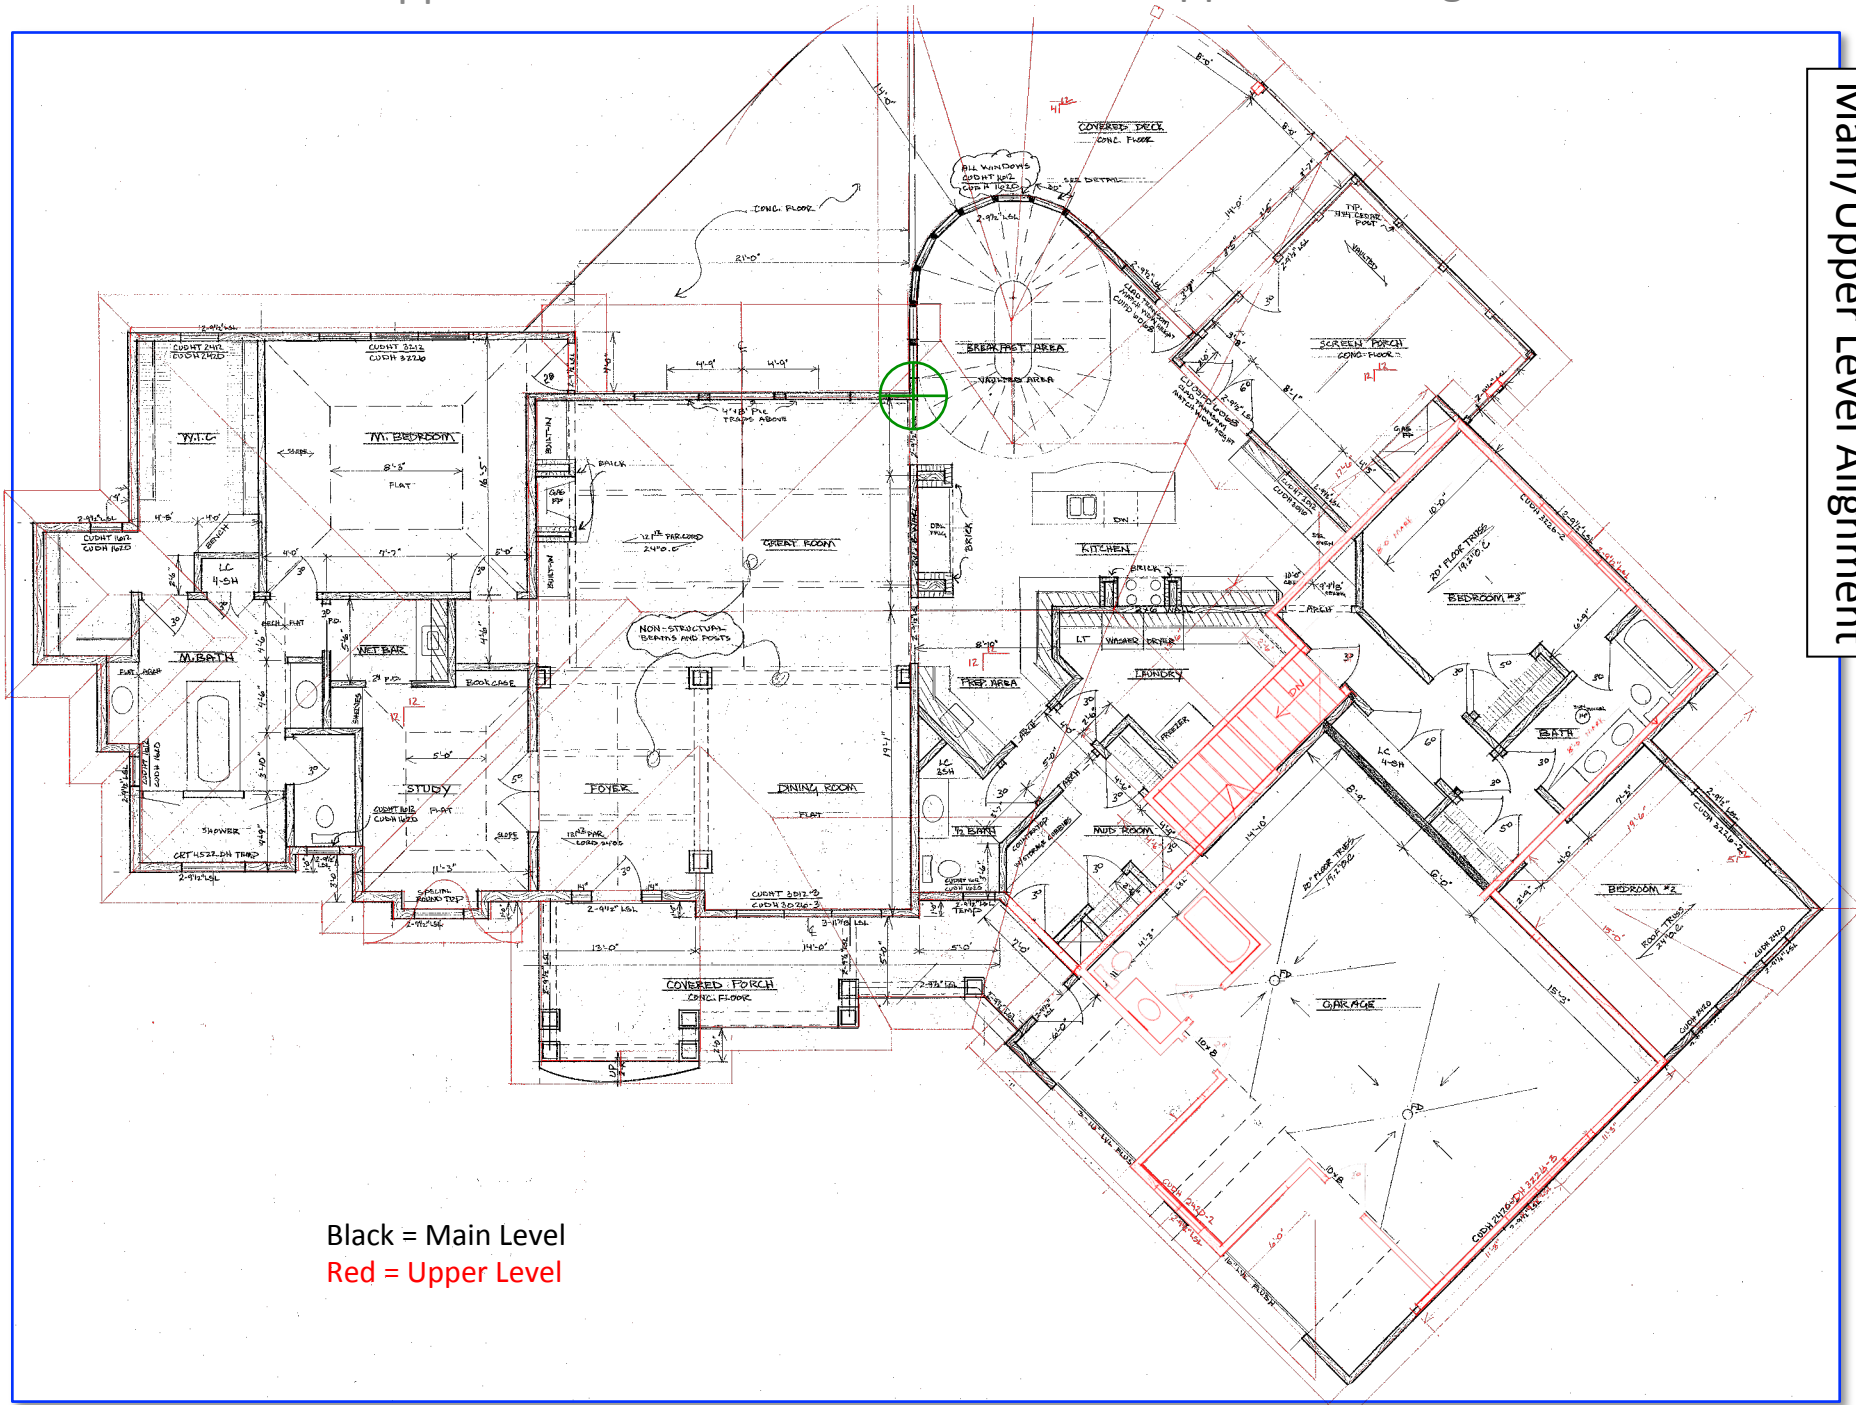

Black = Main Level
 Red = Upper Level